


LIFT STATION & FORCE MAIN FOR THE HOLY SPIRIT CATHOLIC CHURCH BOWLING GREEN, KENTUCKY

GENERAL NOTES

1. THE LOCATION OF EXISTING UNDERGROUND UTILITIES ARE SHOWN IN AN APPROXIMATE WAY ONLY. THE CONTRACTOR SHALL DETERMINE THE EXACT LOCATION OF ALL EXISTING UTILITIES BEFORE COMMENCING WORK. HE AGREES TO BE FULLY RESPONSIBLE FOR ANY AND ALL DAMAGES WHICH MIGHT BE OCCASIONED BY HIS FAILURE TO EXACTLY LOCATE AND PRESERVE ALL UTILITIES.
2. CONTRACTOR SHALL PROTECT AND RESTORE ALL PROPERTY TO A CONDITION SIMILAR OR EQUAL TO THAT EXISTING AT THE COMMENCEMENT OF CONSTRUCTION EXCEPT AS NOTED.
3. SURPLUS MATERIAL NOT REQUIRED FOR SITE CONSTRUCTION SHALL BE DISPOSED OF BY THE CONTRACTOR AT THE CONTRACTOR'S EXPENSE.
4. IF ANY FILL MATERIAL IS REQUIRED, IT SHALL BE FURNISHED AT THE CONTRACTOR'S EXPENSE.
5. THE CONTRACTOR SHALL COORDINATE HIS WORK WITH ALL OTHER WORK UNDER CONSTRUCTION AND WARREN COUNTY WATER DISTRICT. THE CONTRACTOR WILL NOTIFY THE DISTRICT 48 HOURS PRIOR TO ANY TIE-IN OF THE NEW WORK TO THE EXISTING SYSTEM.
6. THE CONTRACTOR SHALL COMPLY WITH ALL PERTINENT PROVISIONS OF THE "MANUAL OF ACCIDENT PREVENTION IN CONSTRUCTION" ISSUED BY THE AGC OF AMERICA, INC., AND THE "SAFETY AND HEALTH REGULATIONS FOR CONSTRUCTION" ISSUED BY THE U.S. DEPARTMENT OF LABOR.
7. IN THE EVENT OF DISCREPANCIES AND/OR ERRORS FOUND IN THE DRAWINGS OR IF PROBLEMS ARE ENCOUNTERED DURING CONSTRUCTION, THE CONTRACTOR SHALL BE REQUIRED TO NOTIFY THE ENGINEER BEFORE PROCEEDING WITH THE WORK. IF ENGINEER IS NOT NOTIFIED, THE CONTRACTOR SHALL TAKE RESPONSIBILITY FOR THE COST OF ANY REVISIONS HE MAY INCUR.
8. CONTRACTOR SHALL GIVE ALL NECESSARY NOTICES AND OBTAIN ALL PERMITS.
9. THE CONTRACTOR SHALL MAINTAIN 24-INCHES MINIMUM COVER AT ALL TIMES ON THE NEW FORCE MAIN EXCEPT AS NOTED.
10. THE CONTRACTOR SHALL MAINTAIN A MINIMUM HORIZONTAL SEPARATION OF 10 FEET BETWEEN WATER LINES AND SEWER LINES.

LEGEND

- NEW FORCE MAIN
- NEW AIR RELEASE VALVE
- ◆ NEW INTERMEDIATE/CHANGE IN DIRECTION ASSEMBLY
- F.M. — EXISTING FORCE MAIN
- EXISTING MANHOLE
- EXISTING FENCE
- GAS — EXISTING GAS LINE

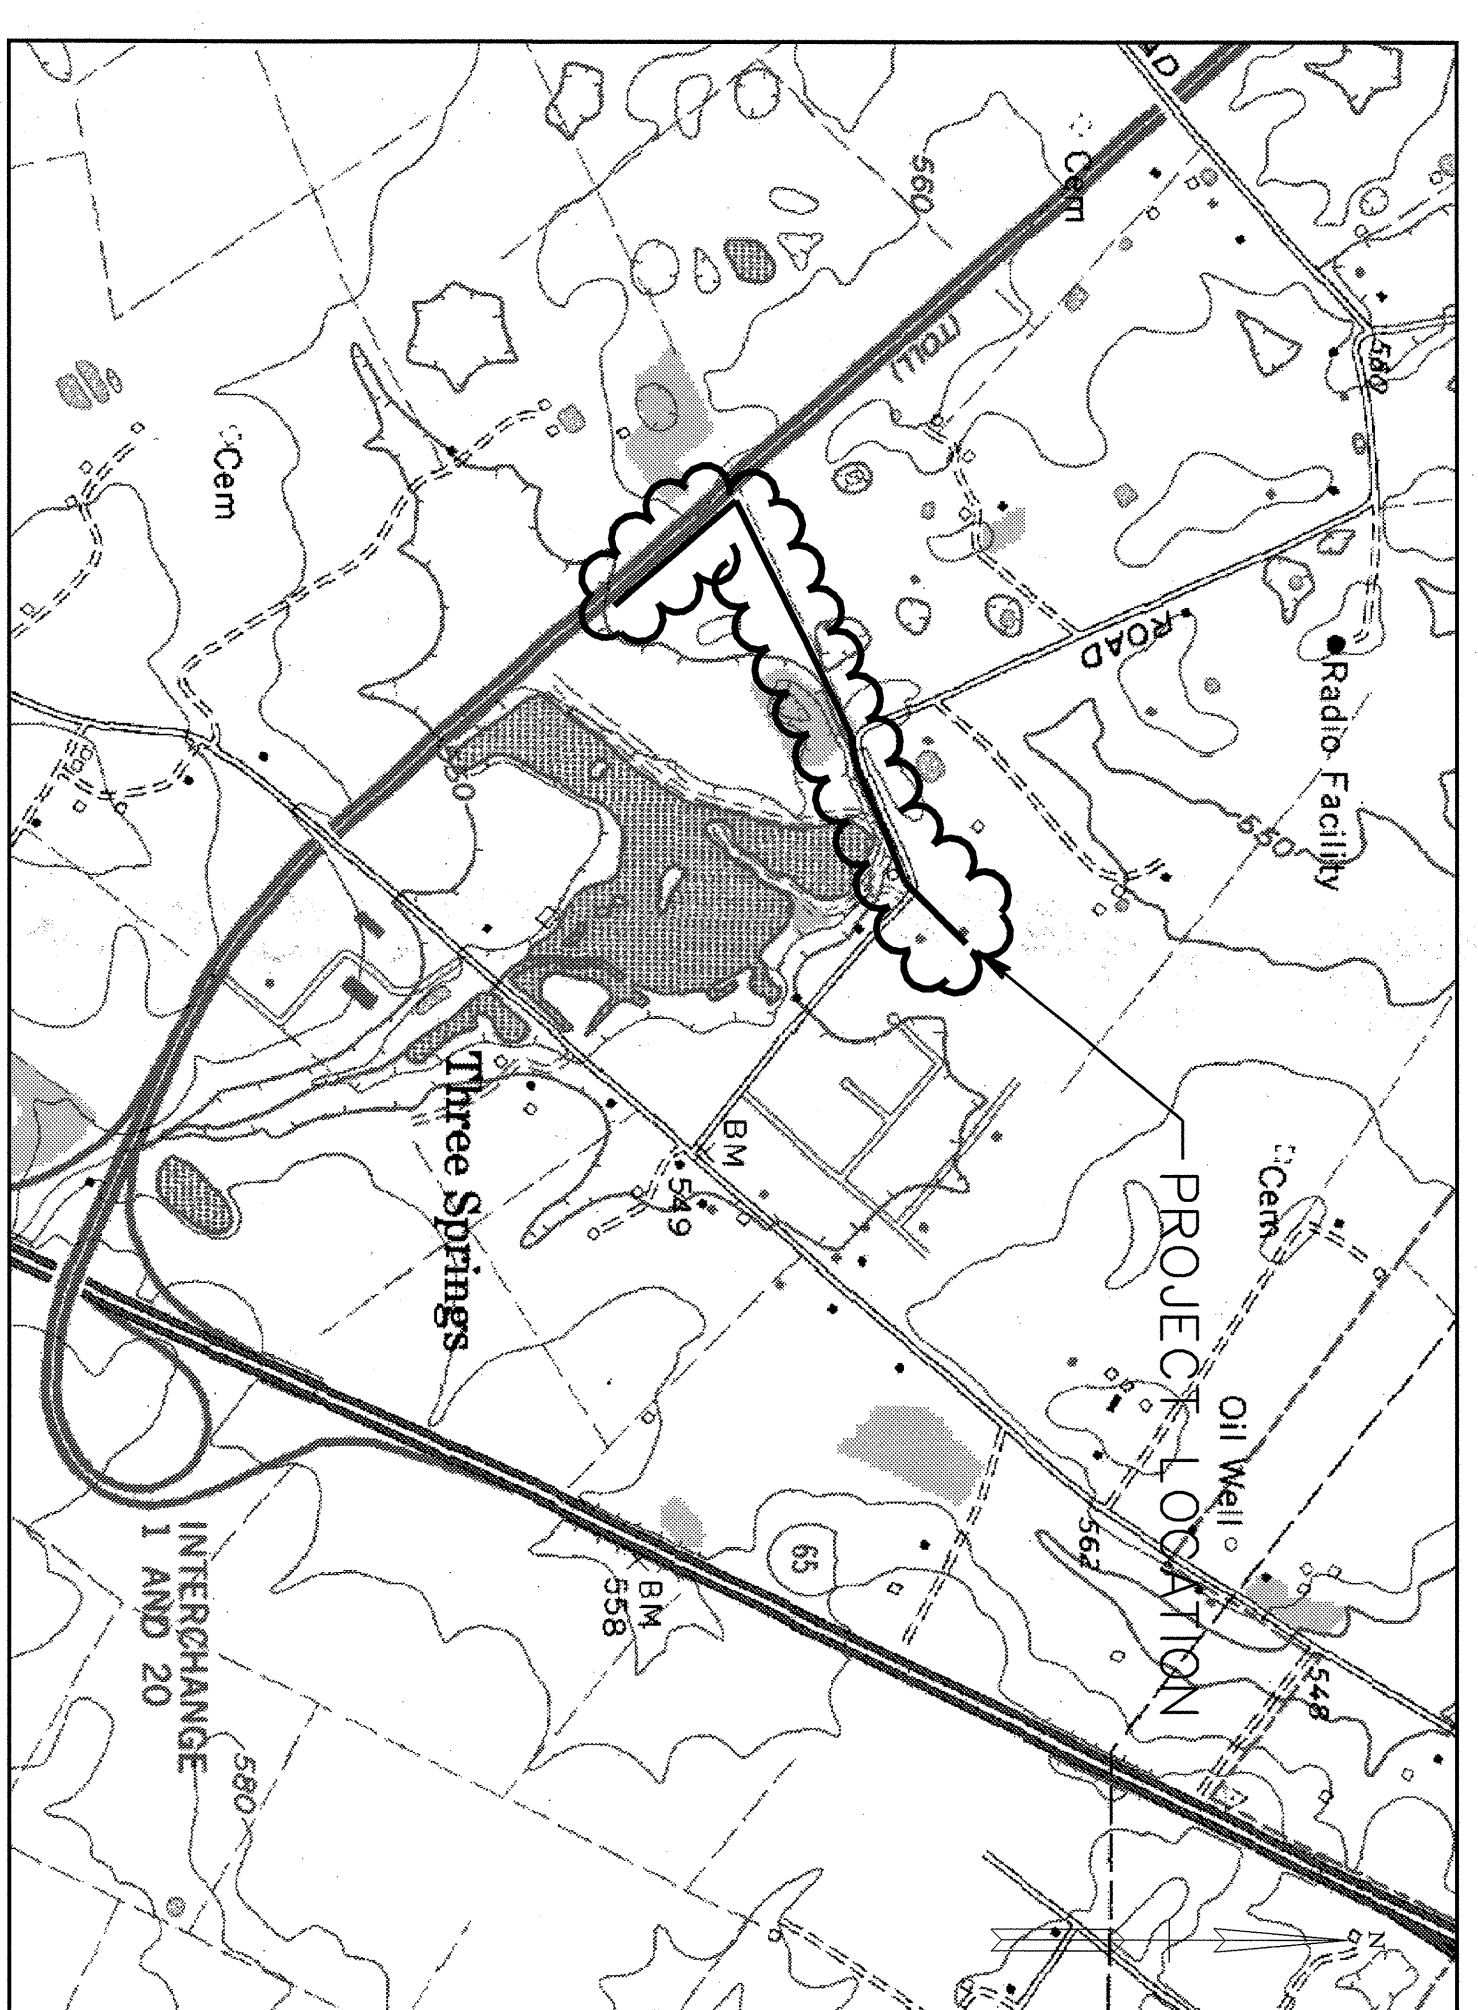

LOCATION MAP

NOT TO SCALE

INDEX OF DRAWINGS


Sheet No.	Description
C1.01	COVER SHEET
C1.02	FORCE MAIN STA. 0+00 TO STA. 14+00
C1.03	FORCE MAIN STA. 14+00 TO STA. 28+00
C1.04	FORCE MAIN STA. 28+00 TO END OF LINE
	LIFT STATION AND FORCE MAIN DETAILS

BWSC

ENGINEERS ARCHITECTS PLANNERS
 LANDSCAPE ARCHITECTS AND SURVEYORS

BARGE
 WAGGONER
 SUMNER &
 CANNON, INC.

211 Commerce Street, Suite 600 Nashville, Tennessee 37201
 PHONE (615) 254-1500 FAX (615) 255-6572

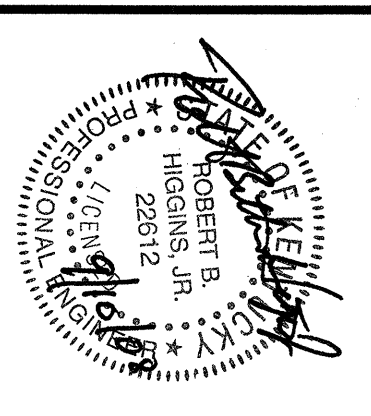

**LIFT STATION & FORCE MAIN
 FOR THE
 HOLY SPIRIT CATHOLIC CHURCH
 BOWLING GREEN, KENTUCKY**

BWSC
 SEPT. 2008
 PROJECT No.
 34012-01
 SET No. 1

PROJECT No.
 34012-01