


REQUEST FOR PROPOSAL NO. 7

BCDM PROJ. NO.: 0364-06	NEW MONUMENT SIGN PLAN AND ELEVATION	ATTACHMENT ASD-3
DATE: 23 JUNE 2009	3/4" = 1'-0"	

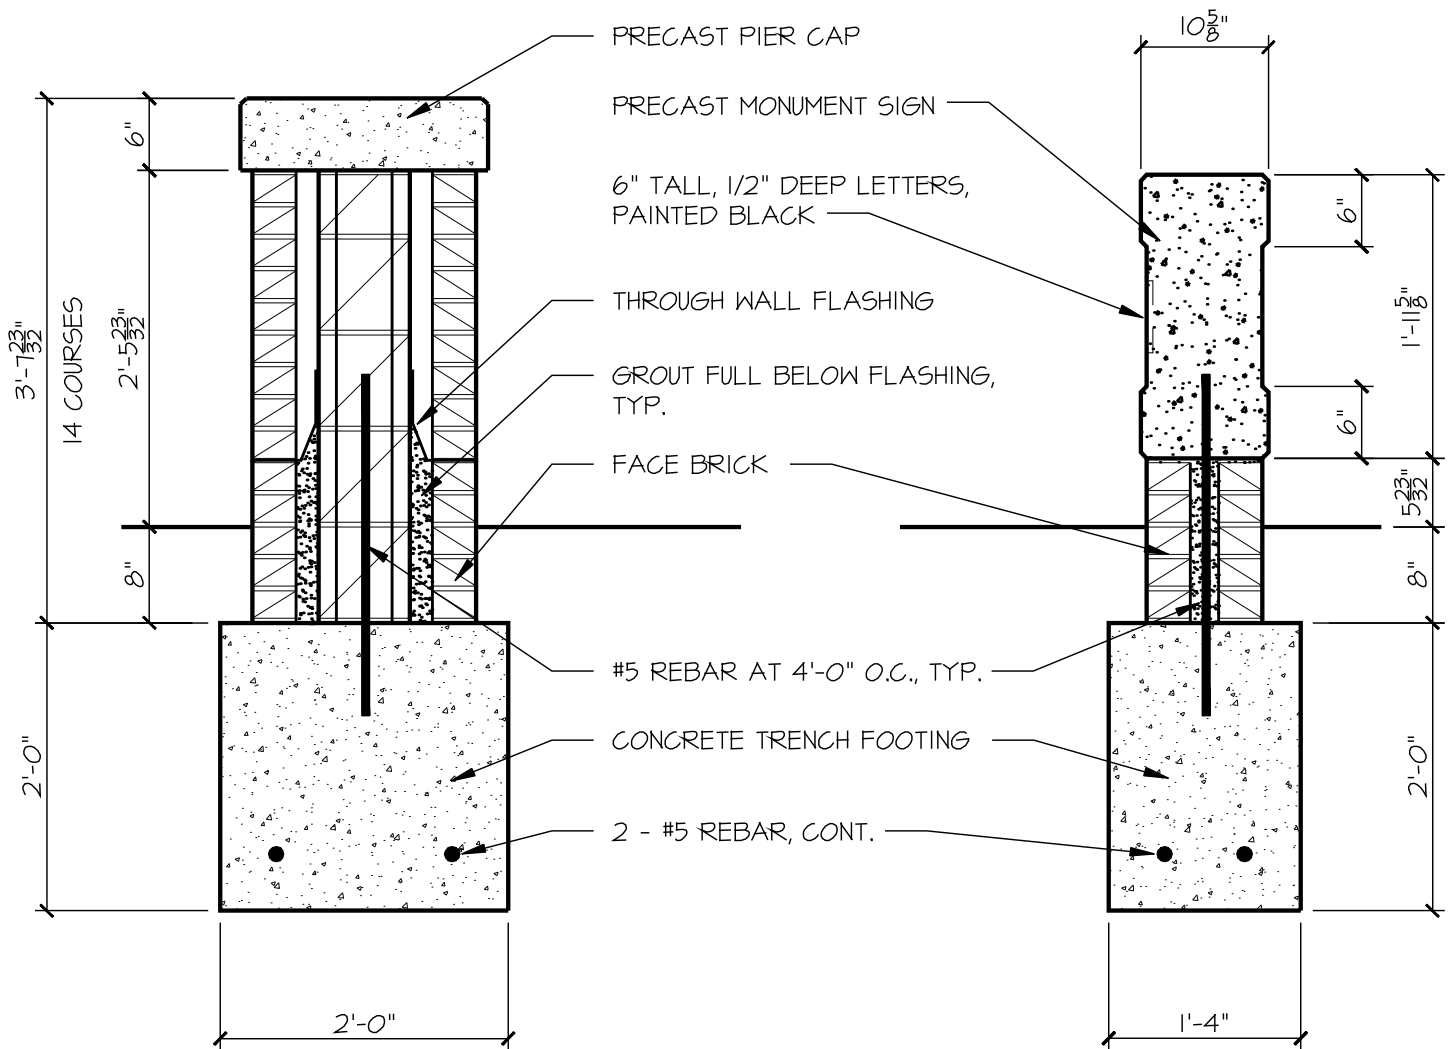

REQUEST FOR PROPOSAL NO. 7

BCDM PROJ. NO.: 0364-06	NEW MONUMENT SIGN SECTIONS	ATTACHMENT ASD-4
DATE: 23 JUNE 2009	3/4" = 1'-0"	