

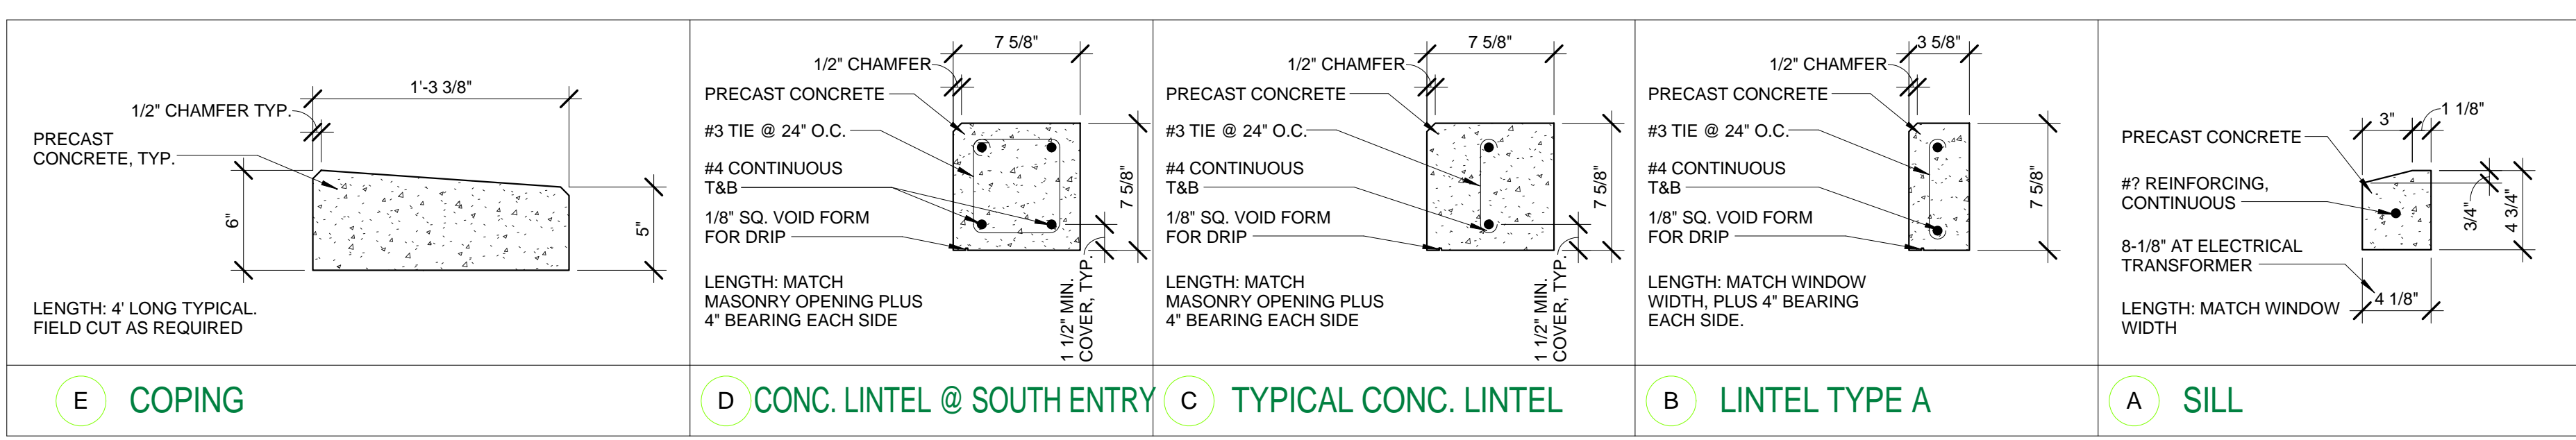
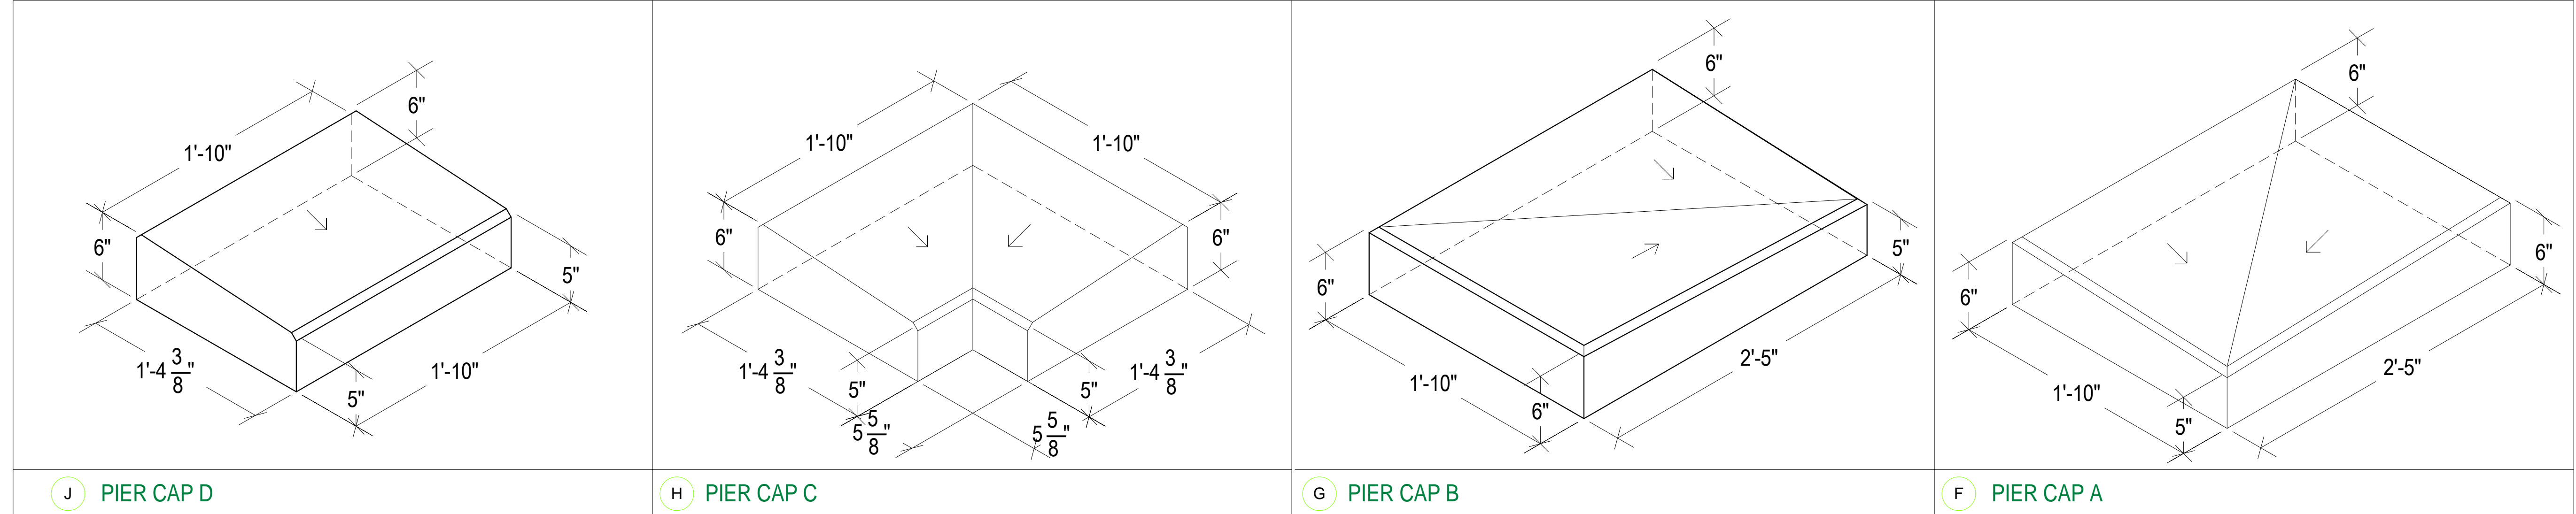
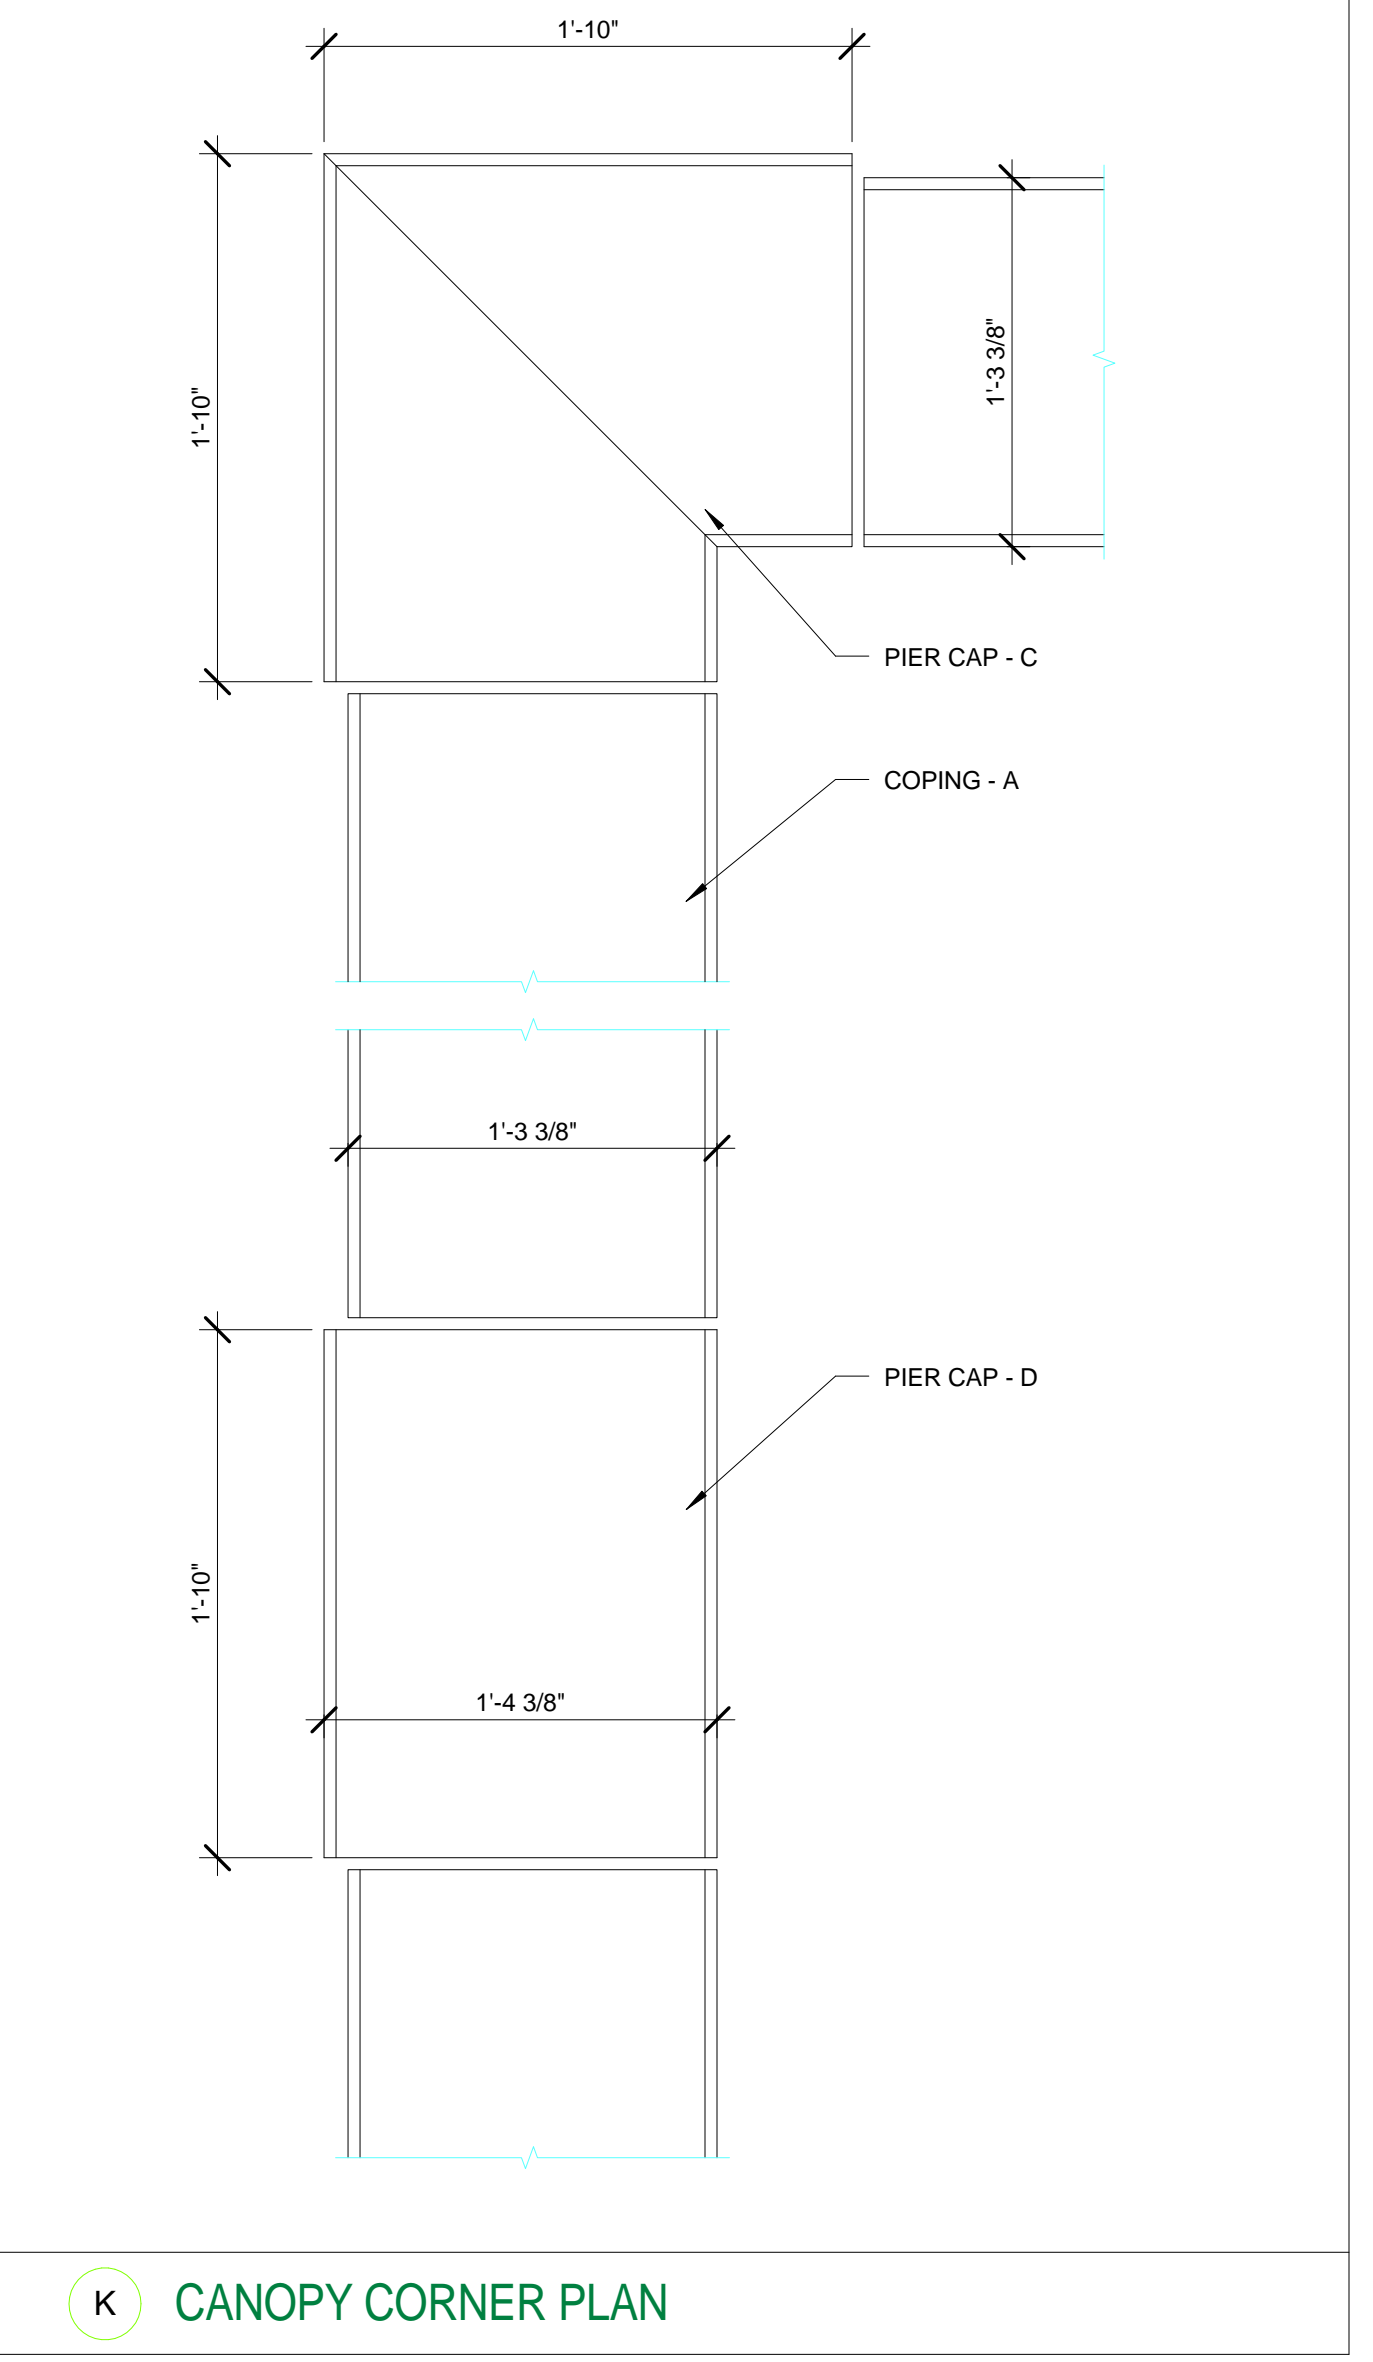



NO.	DESCRIPTION	DATE

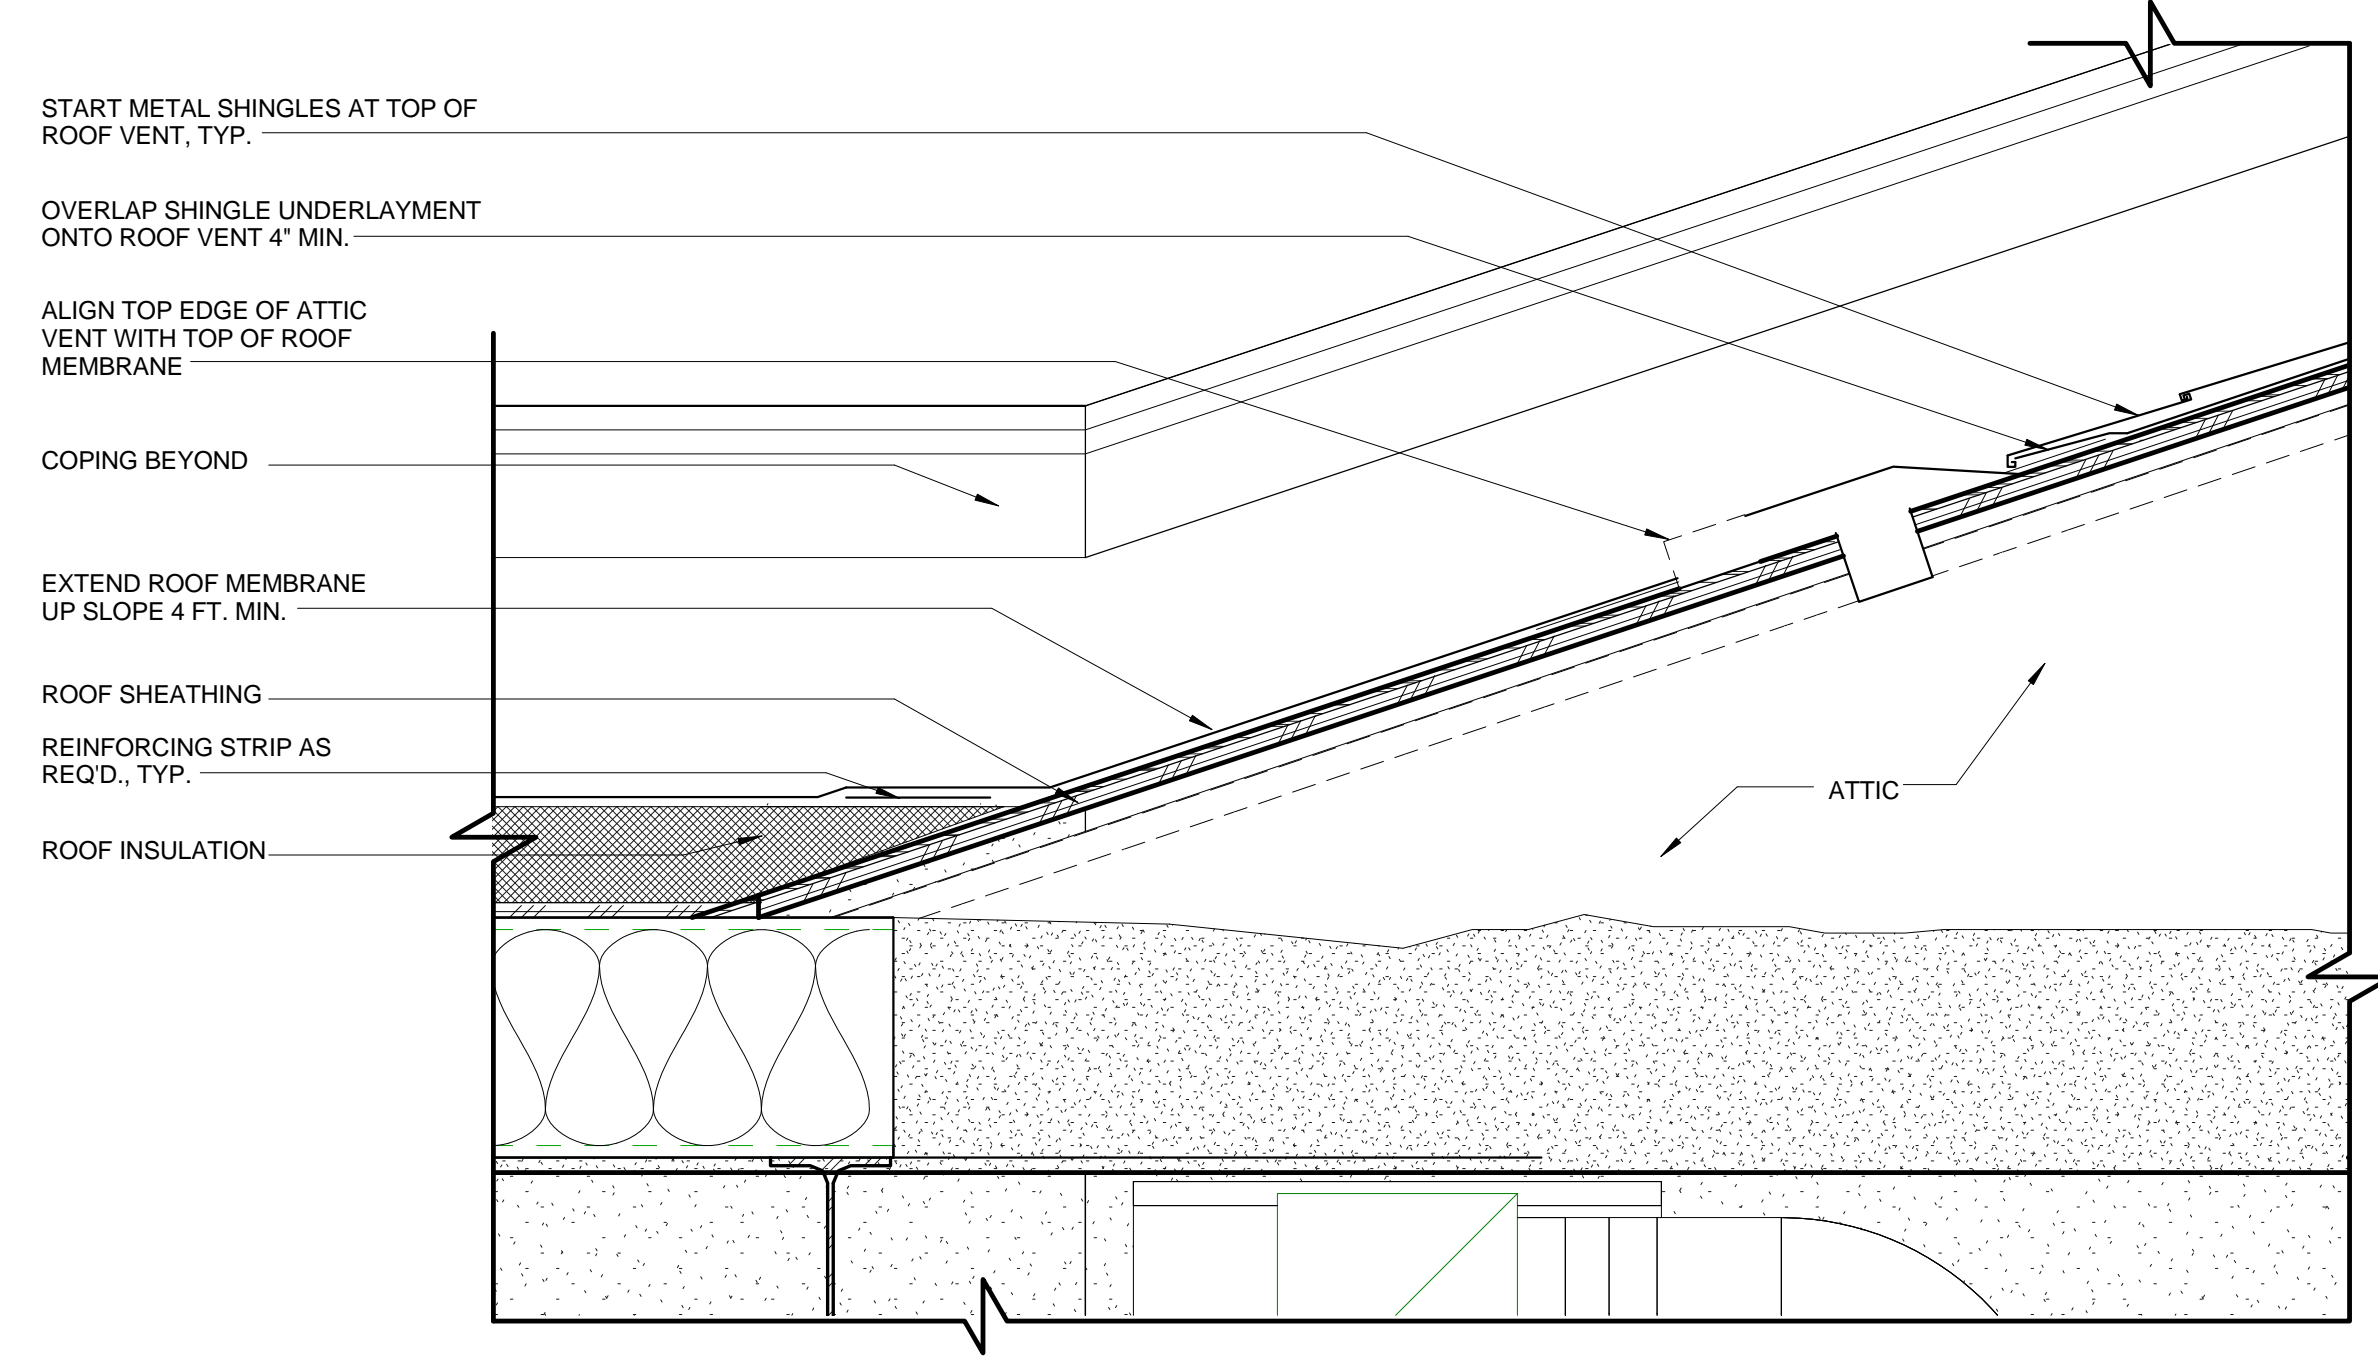


B PRECAST CONCRETE PROFILES
1 1/2" = 1'-0"

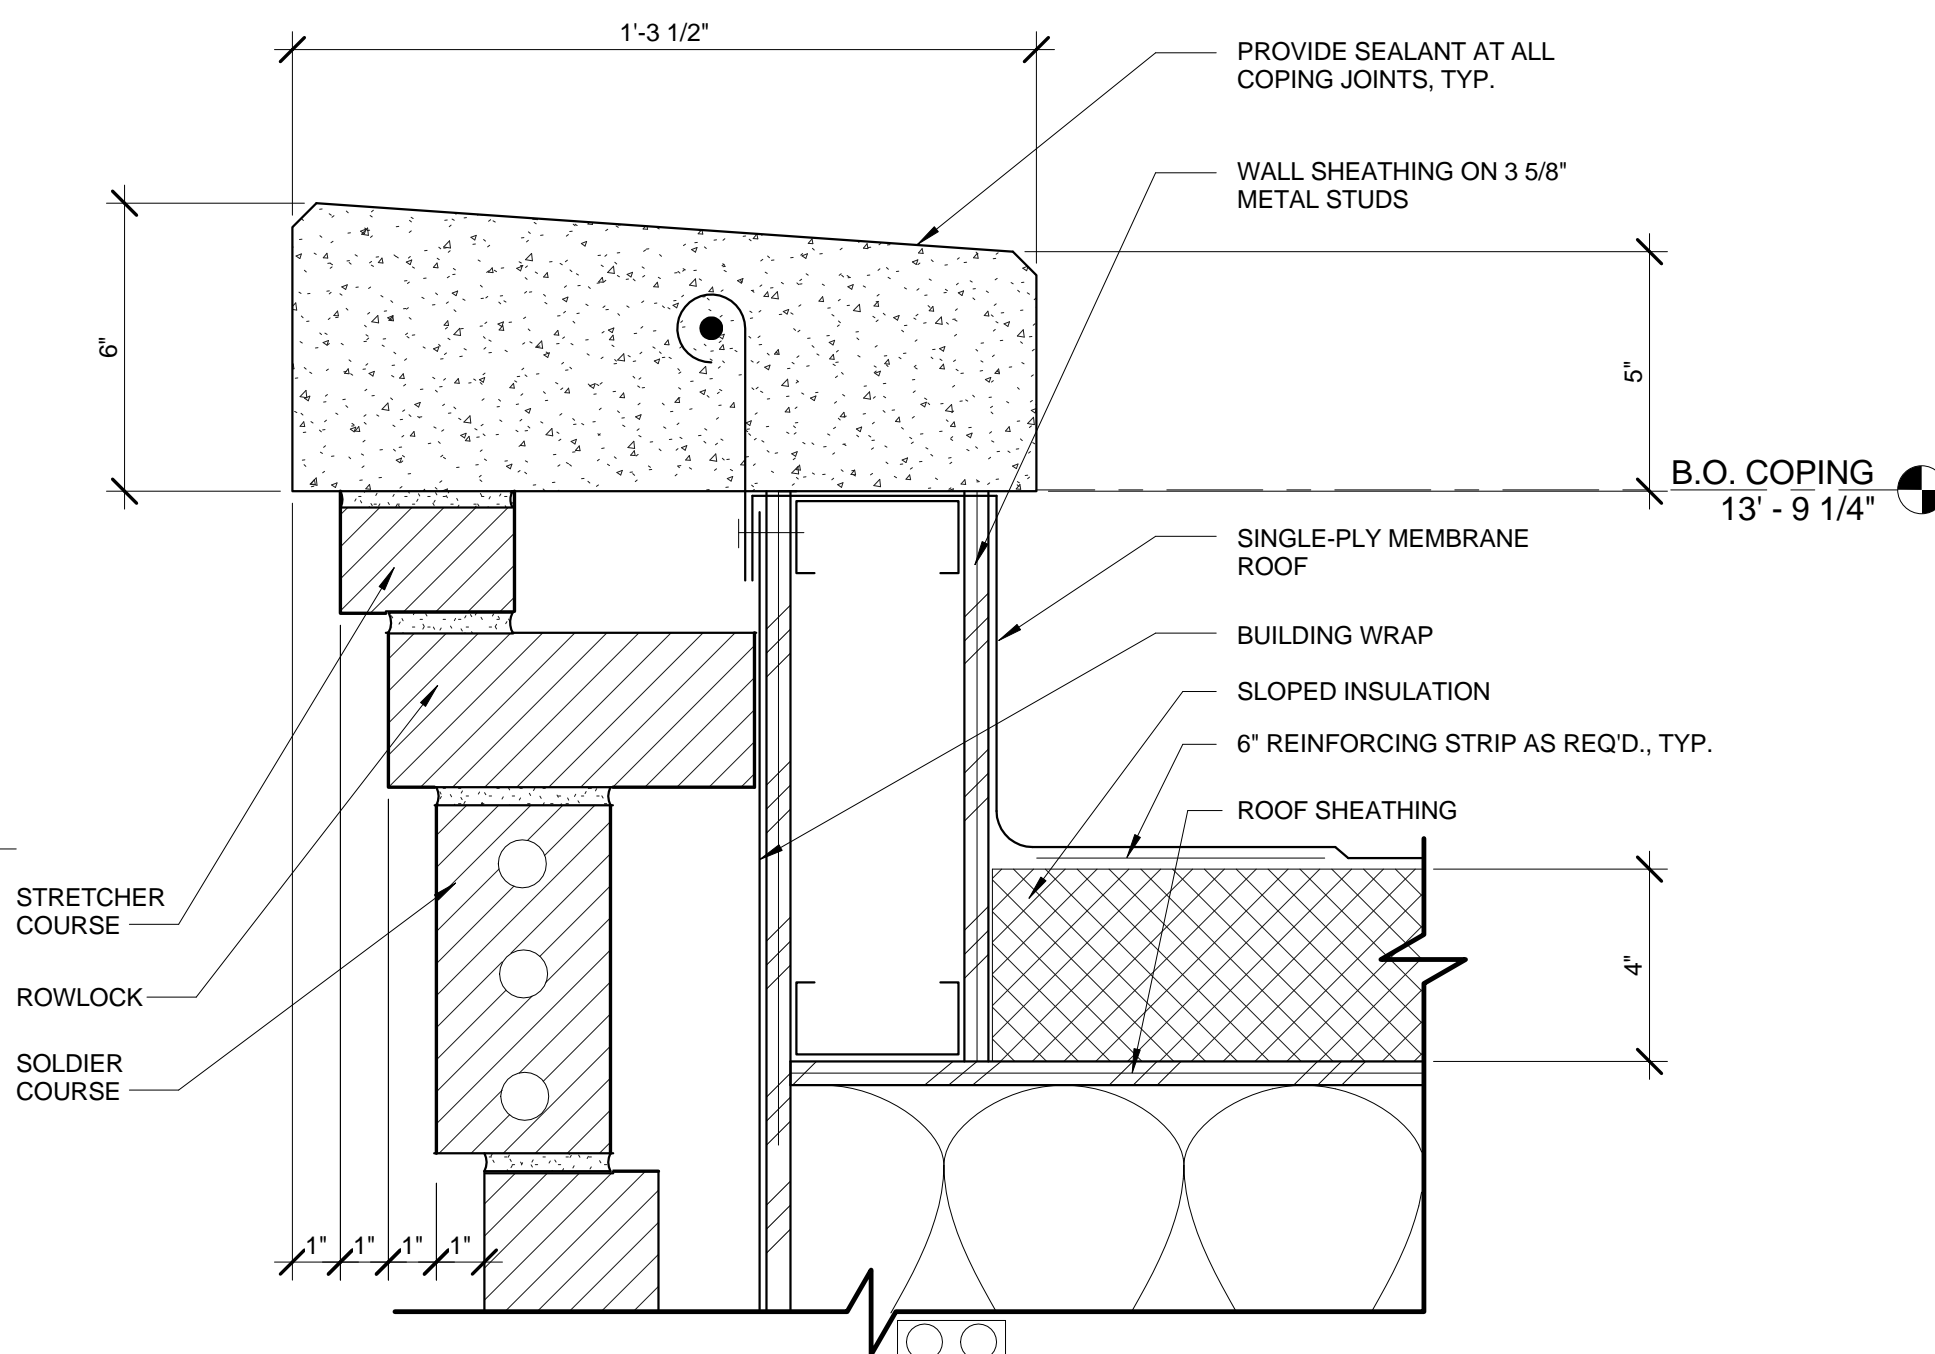


6 ROOF TRANSITION DETAIL
1 1/2" = 1'-0"

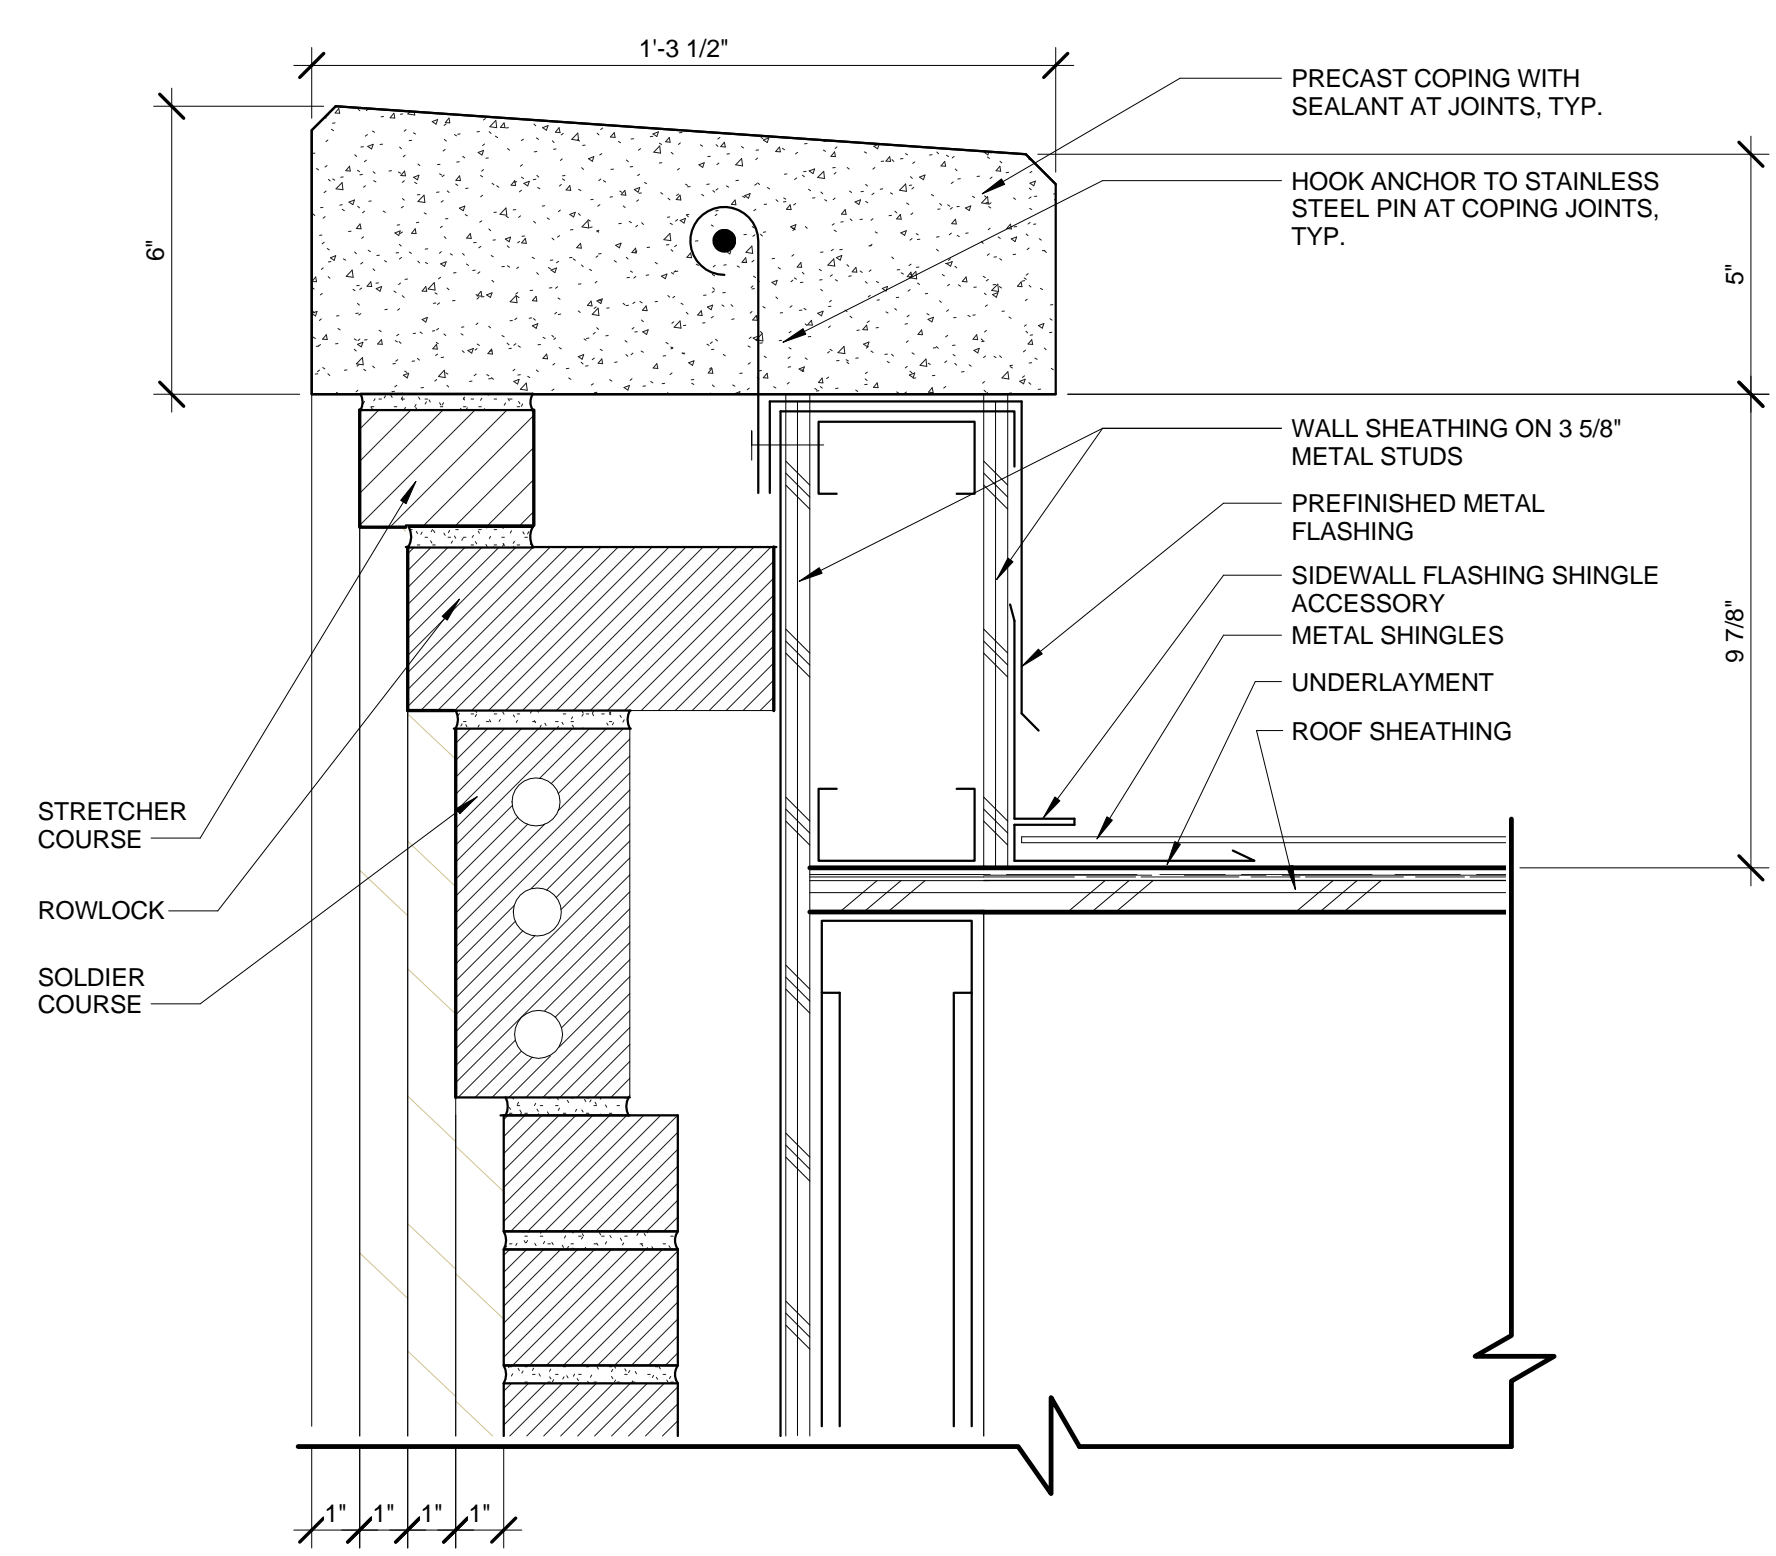


5 COPING DETAIL - A
3" = 1'-0"

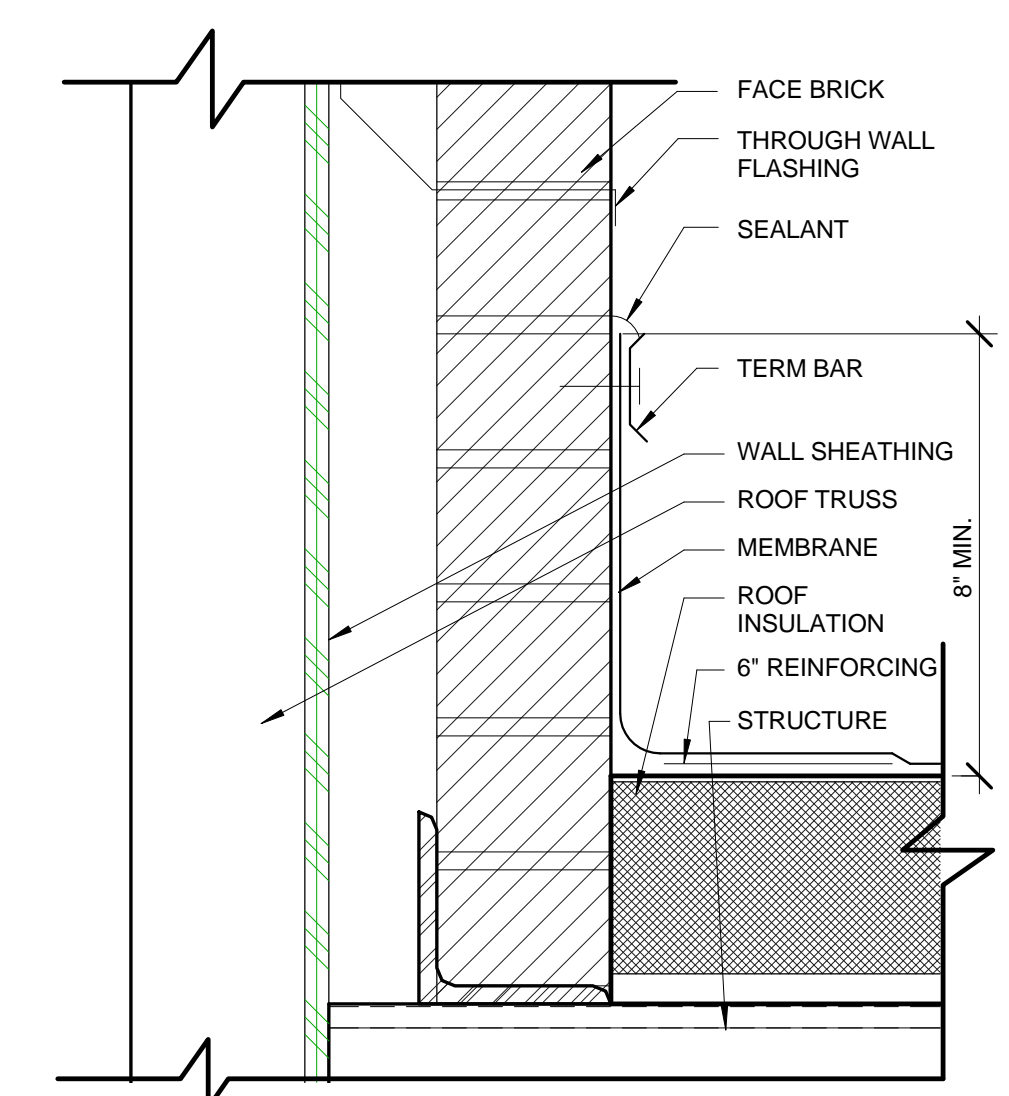


4 REGLET DETAIL
3" = 1'-0"

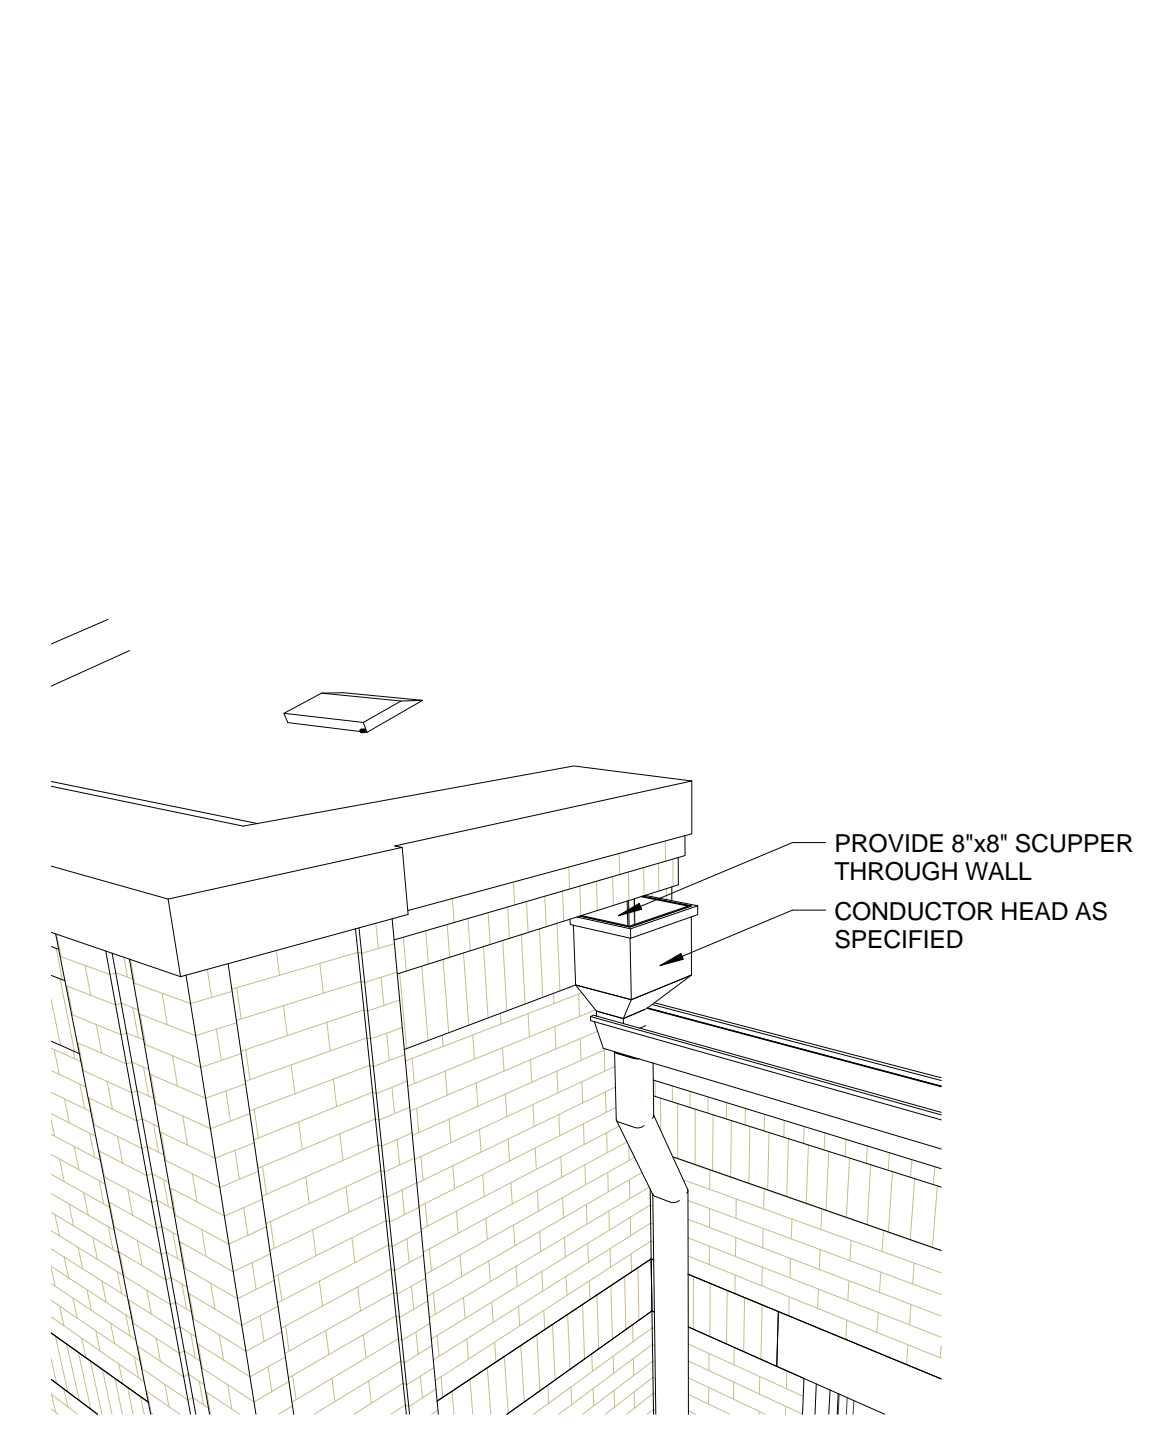

3 SCUPPER AXONOMETRIC VIEW N.T.S.

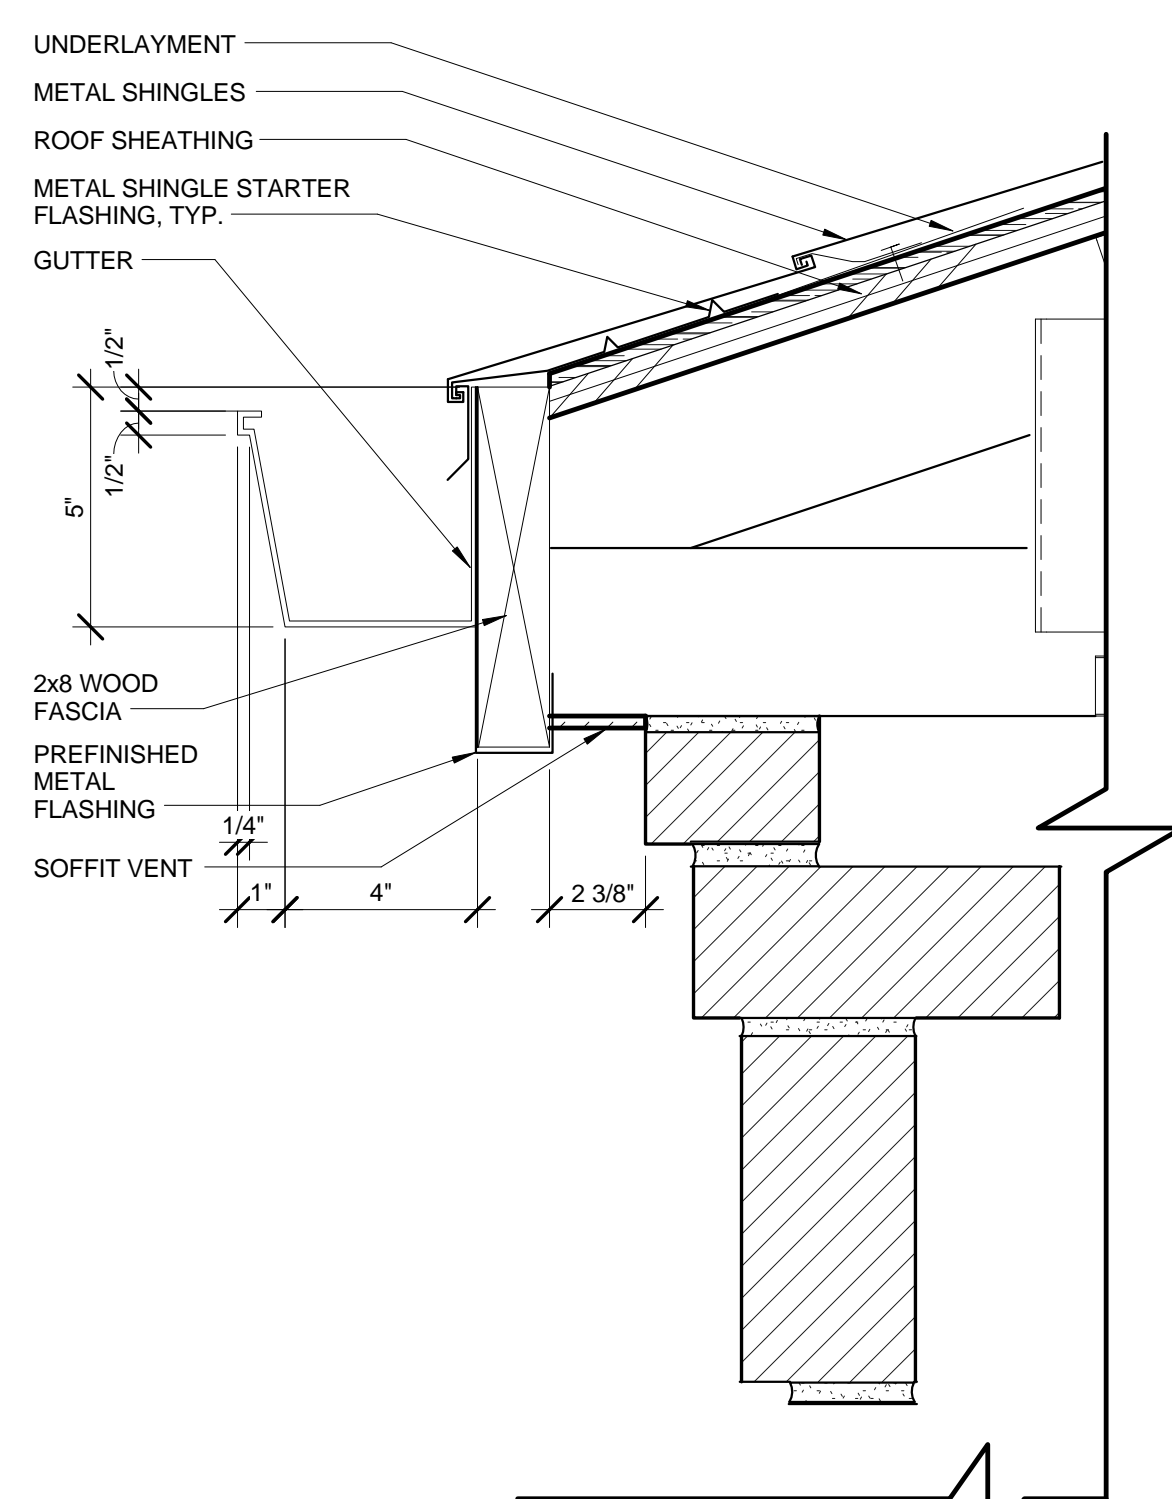

2 GUTTER DETAIL
3" = 1'-0"

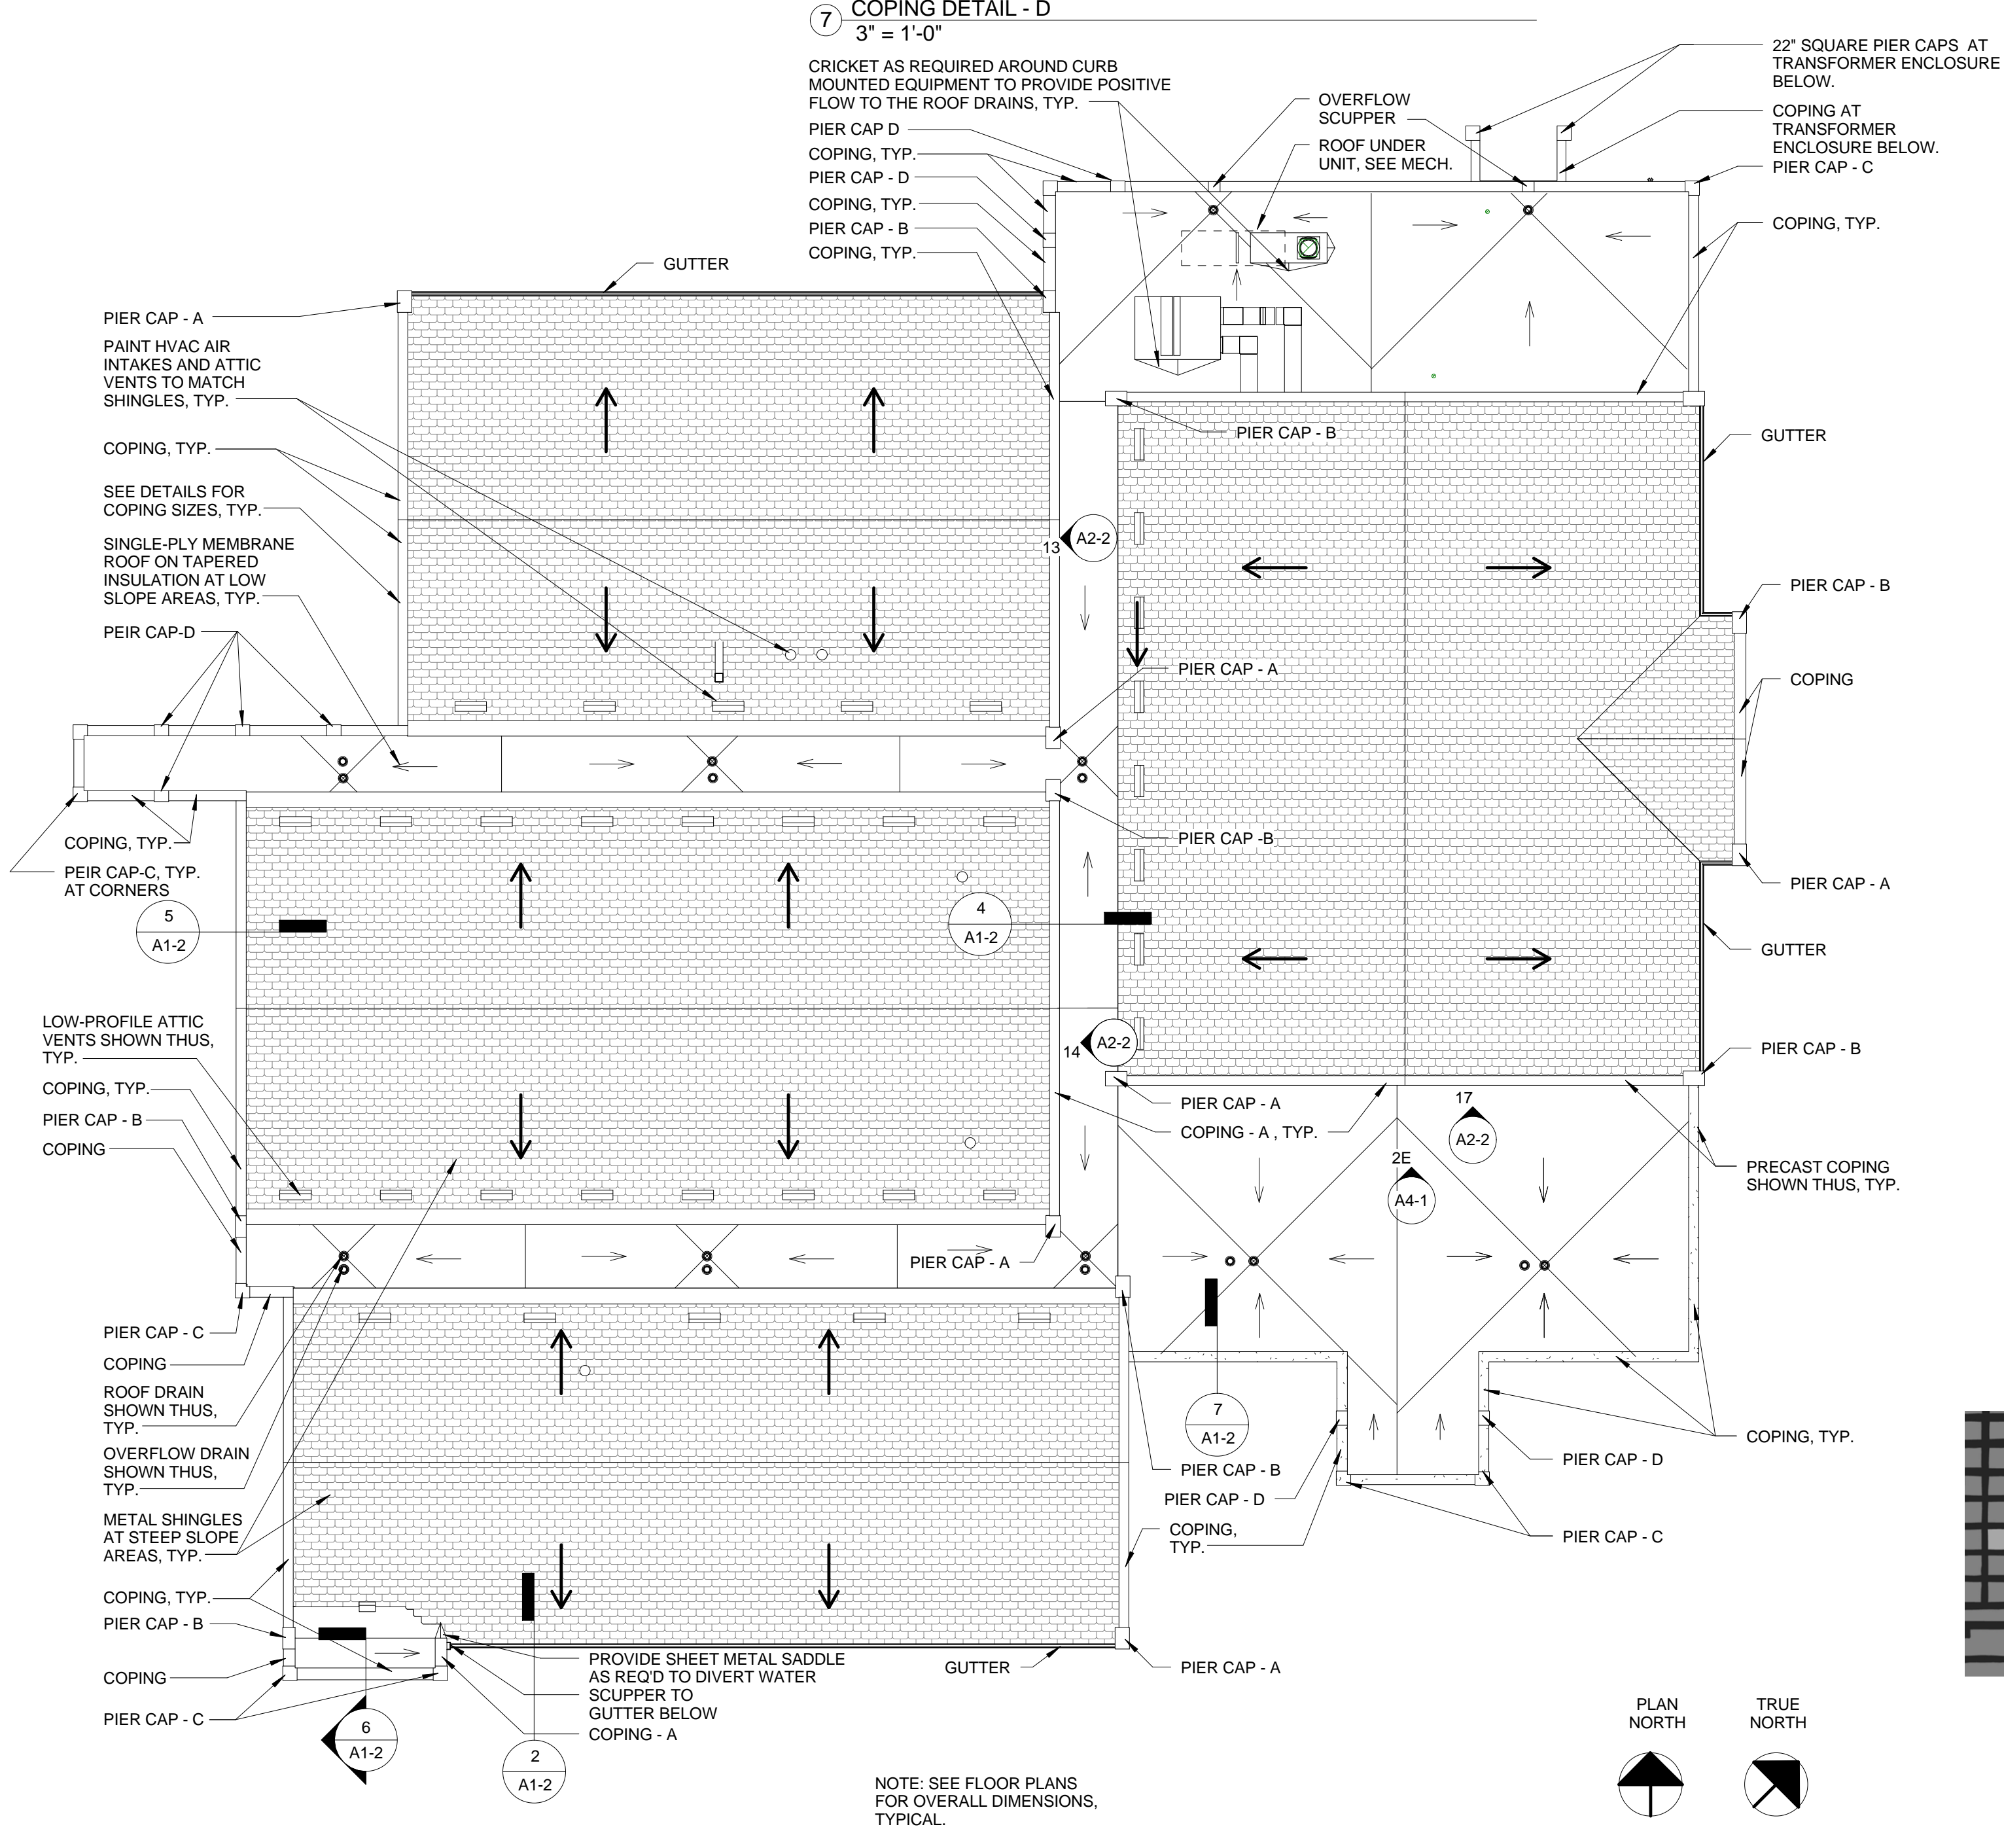

1 ROOF/COPING LOCATION PLAN
1/16" = 1'-0"