




NO.	DESCRIPTION	BY	DATE

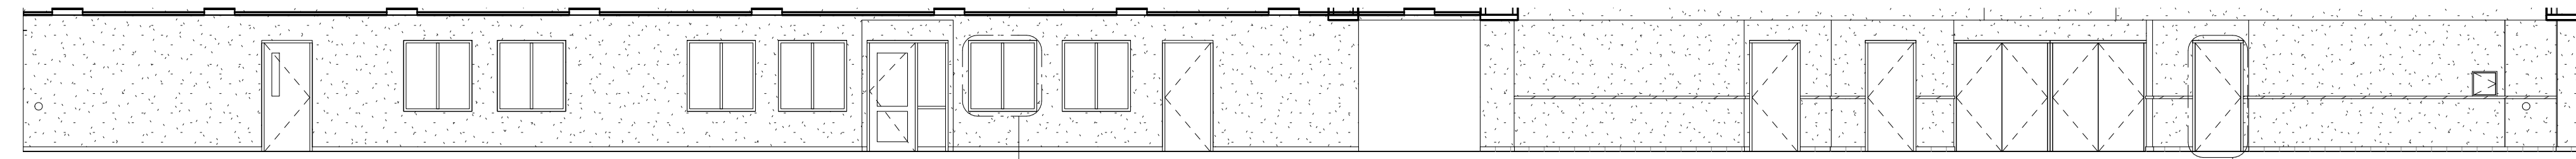


17 CORRIDOR 120 - NORTH ELEVATION
1/8" = 1'-0"

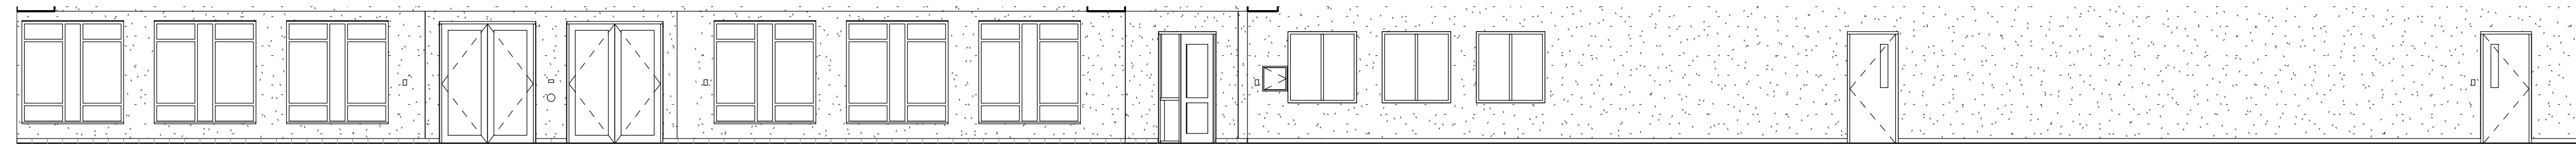


16 CORRIDOR 120 - SOUTH ELEVATION
1/8" = 1'-0"

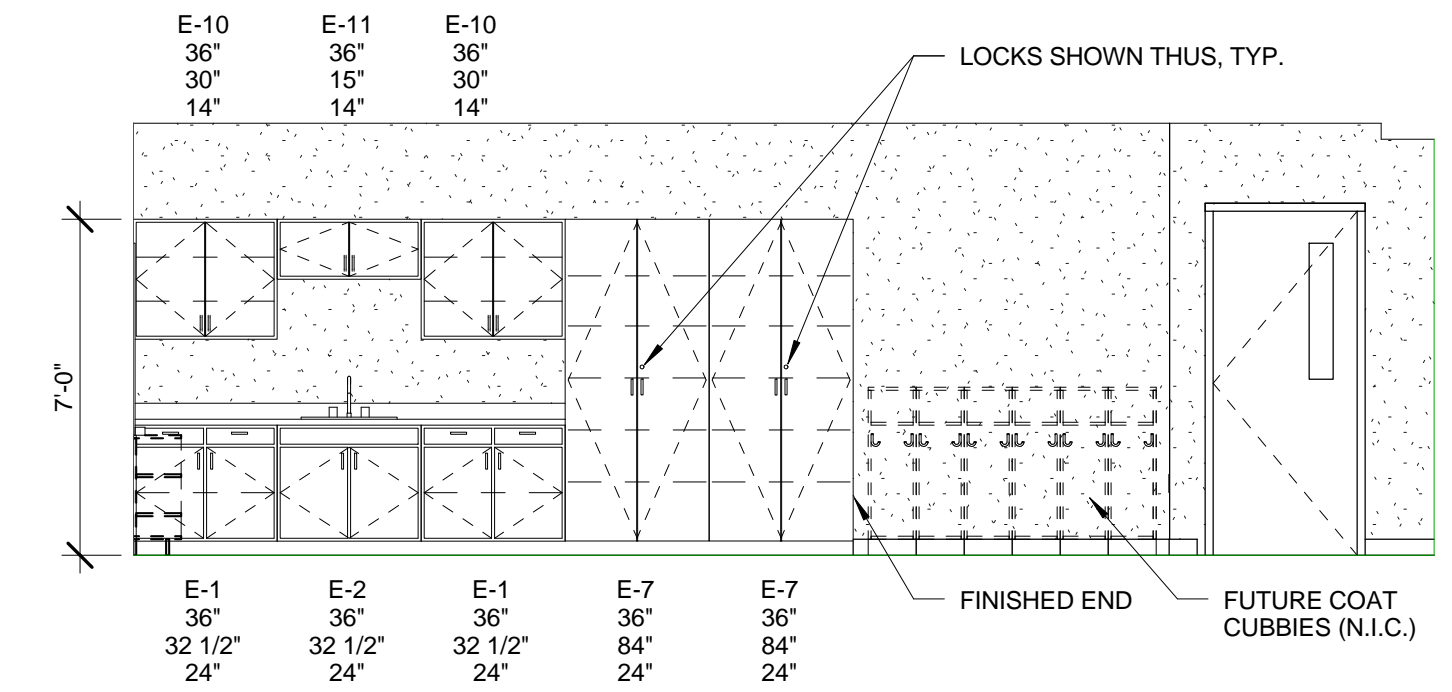


15 RM. 197 - EAST
1/4" = 1'-0"

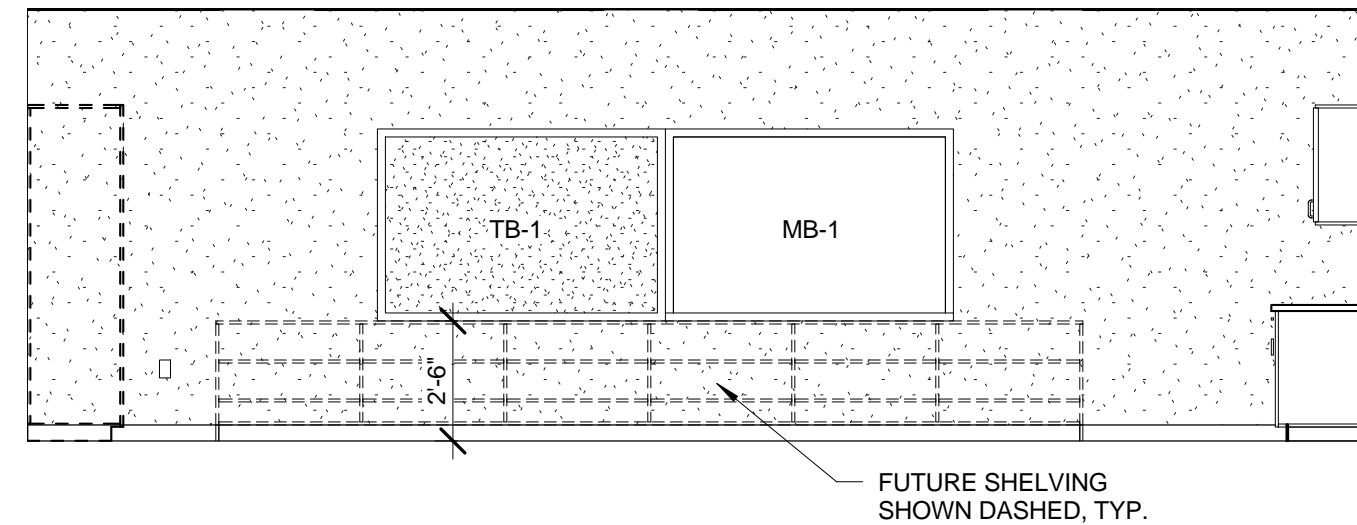


14 RM. 197 - NORTH
1/4" = 1'-0"

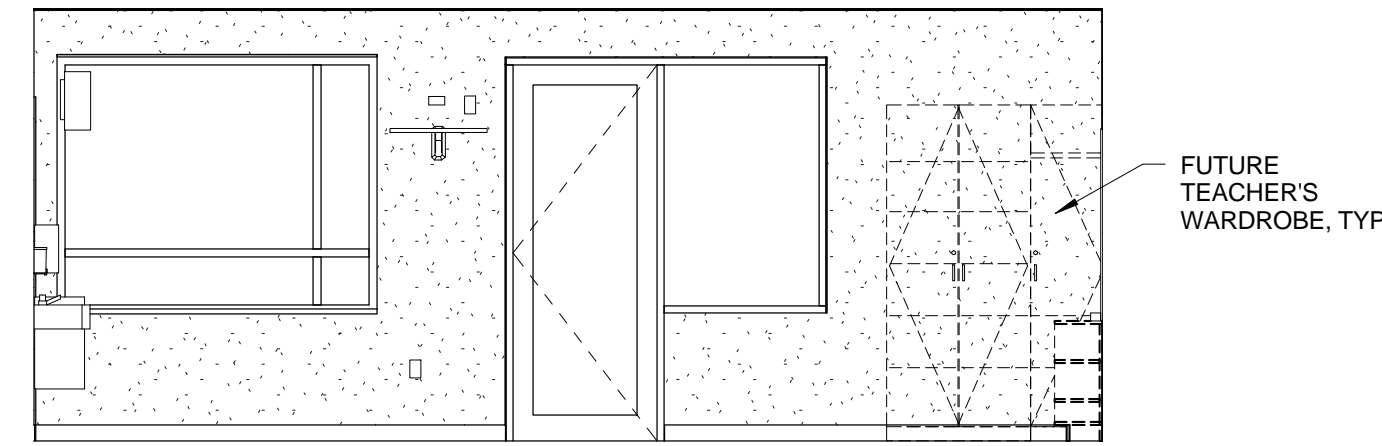


13 RM. 197 - WEST
1/4" = 1'-0"

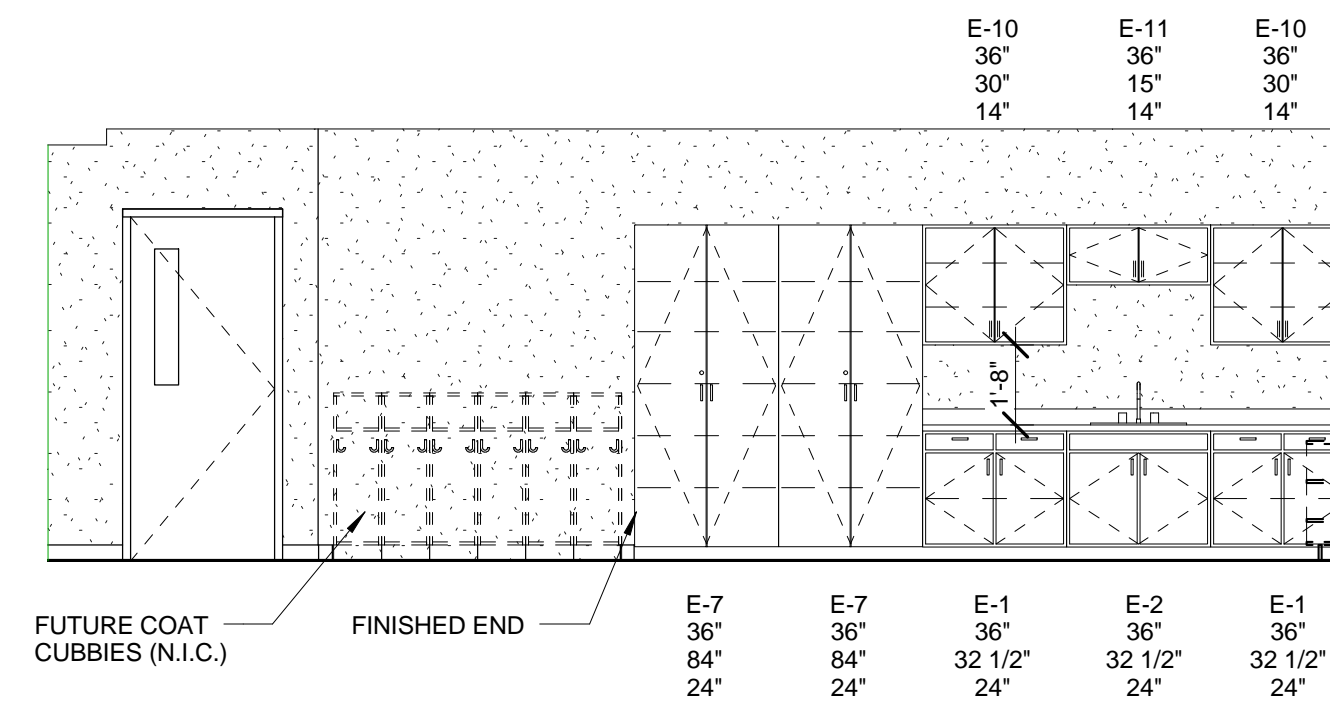


12 RM. 195 - EAST
1/4" = 1'-0"

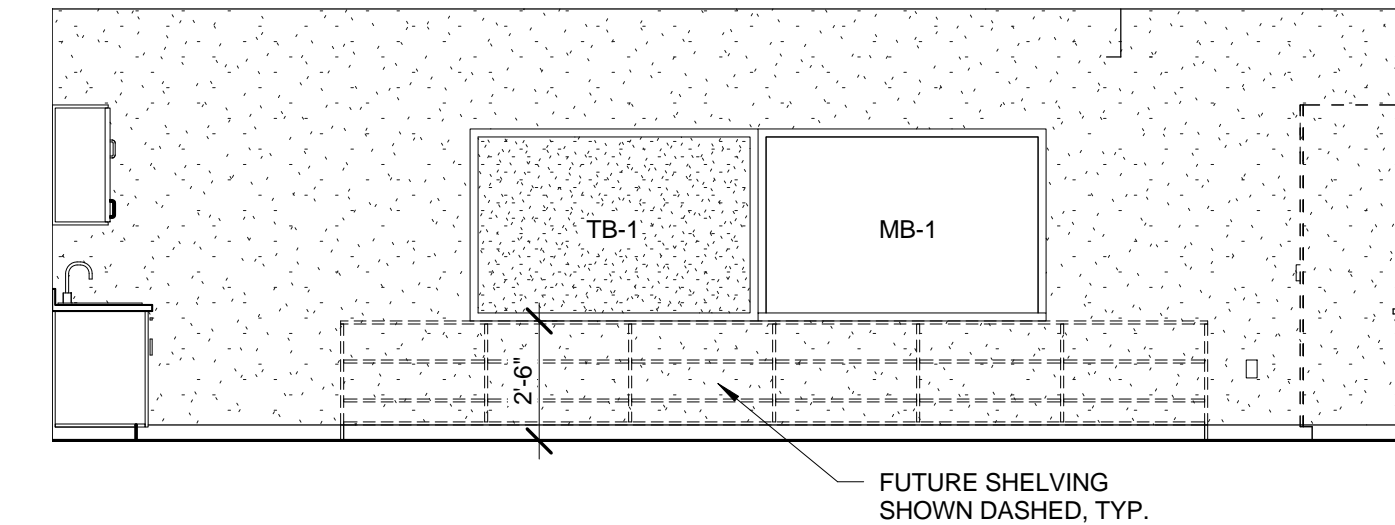


11 RM. 195 - SOUTH
1/4" = 1'-0"

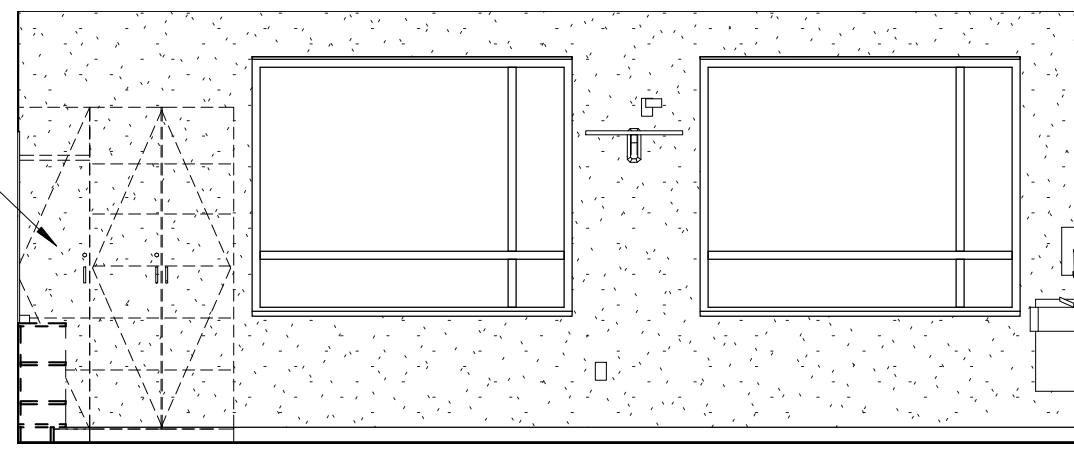


10 RM. 195 - WEST
1/4" = 1'-0"

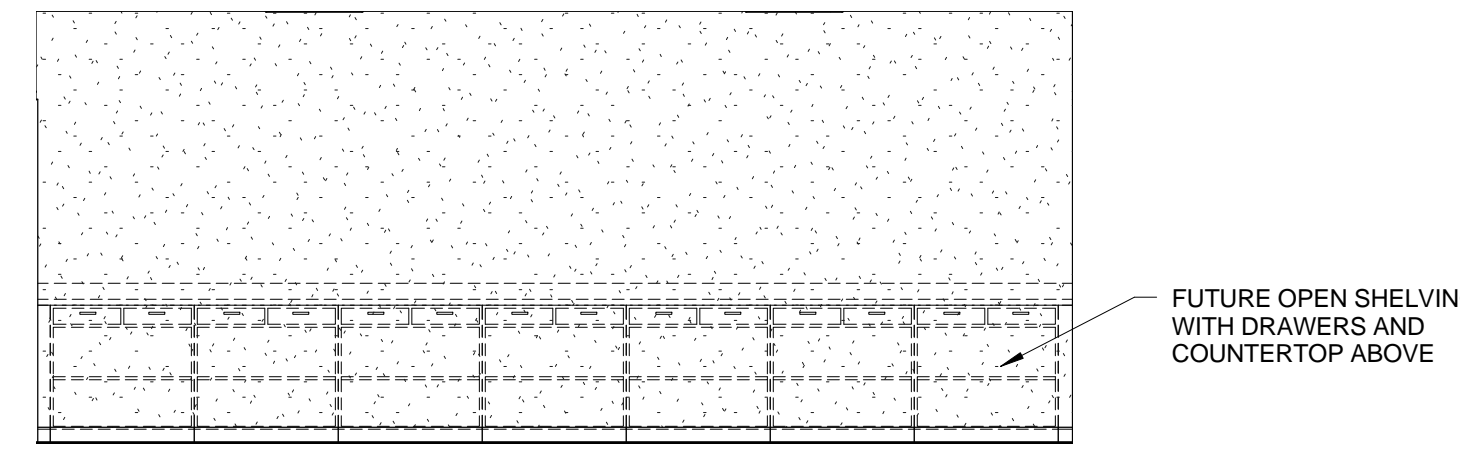


9 RM. 194 - EAST
1/4" = 1'-0"

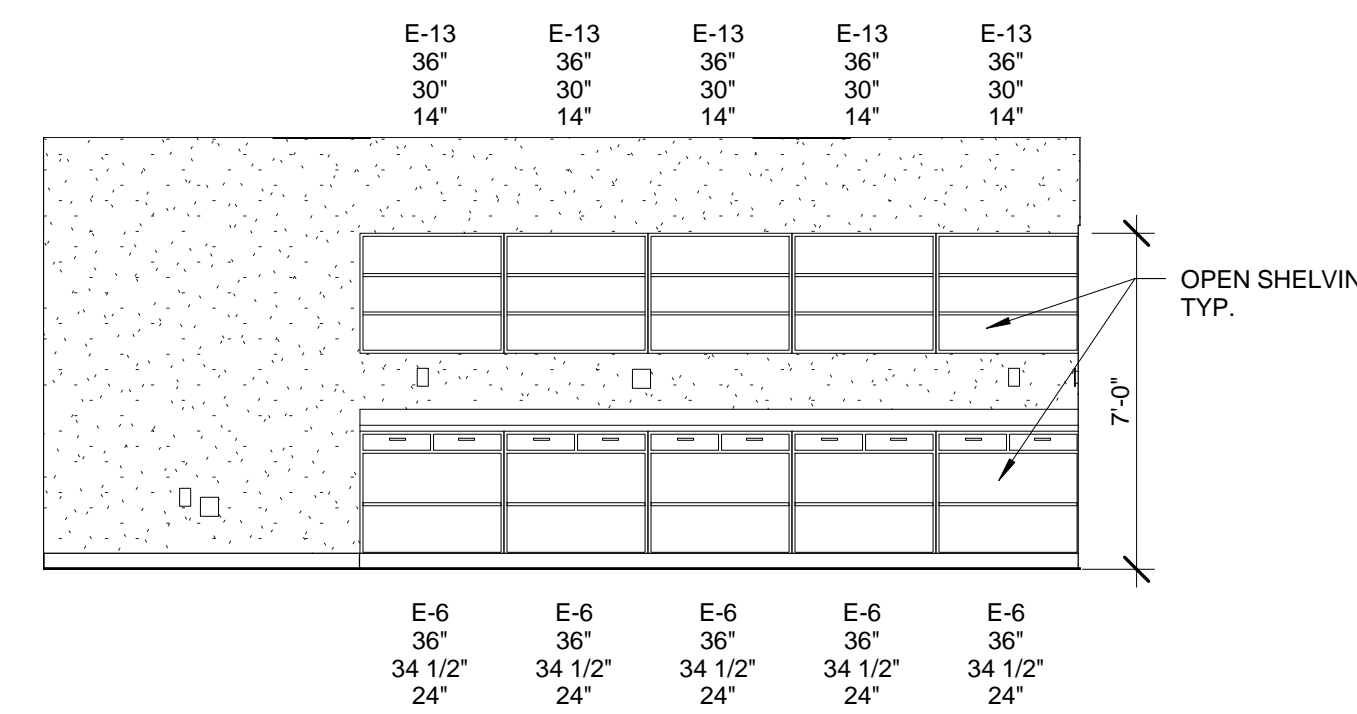


8 RM. 194 - WEST
1/4" = 1'-0"

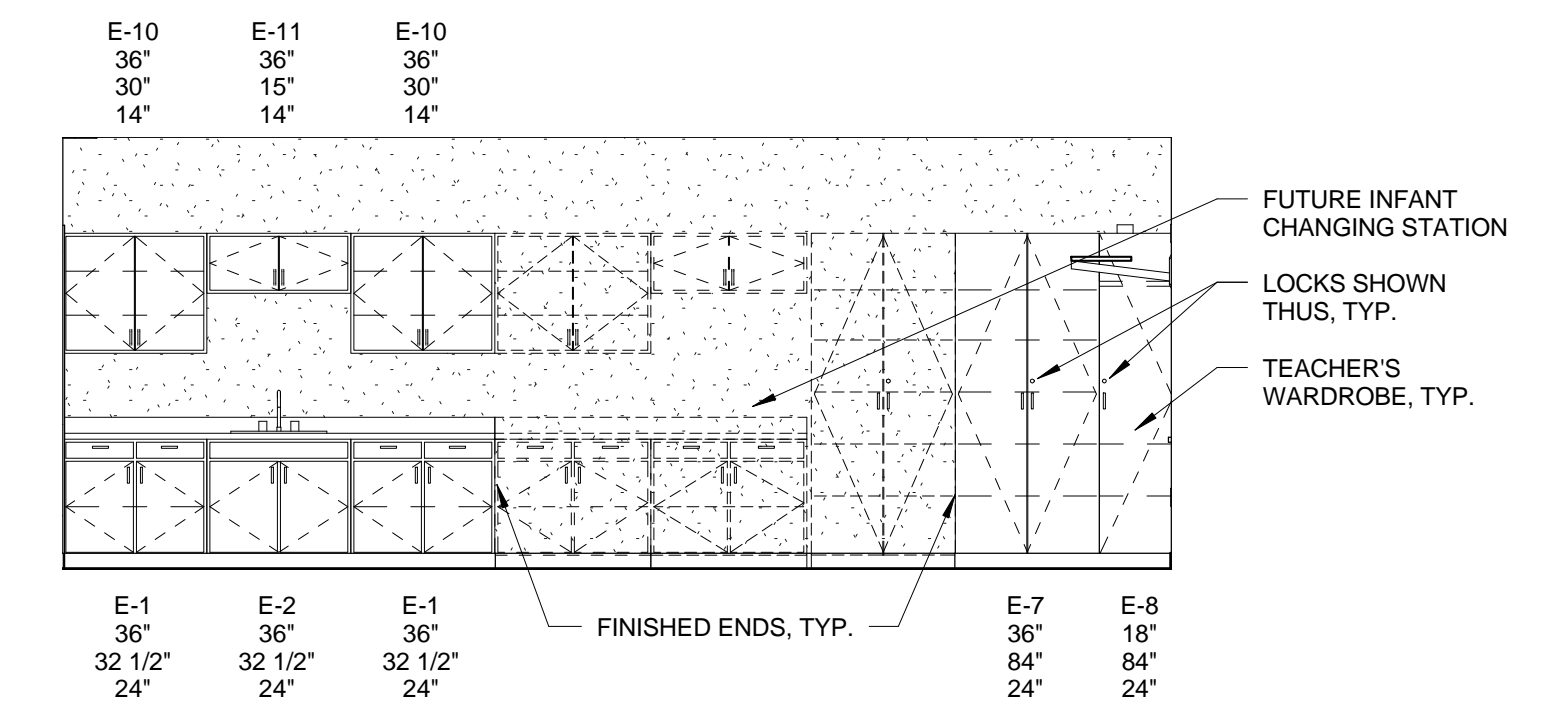


7 RM. 193 - EAST
1/4" = 1'-0"

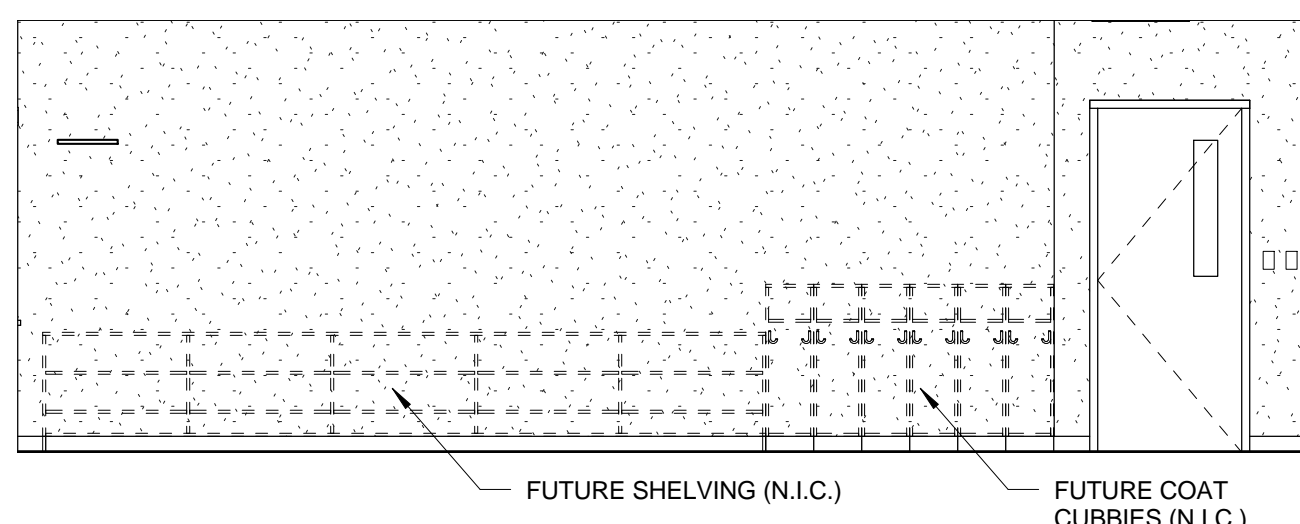


6 RM. 193 - WEST
1/4" = 1'-0"

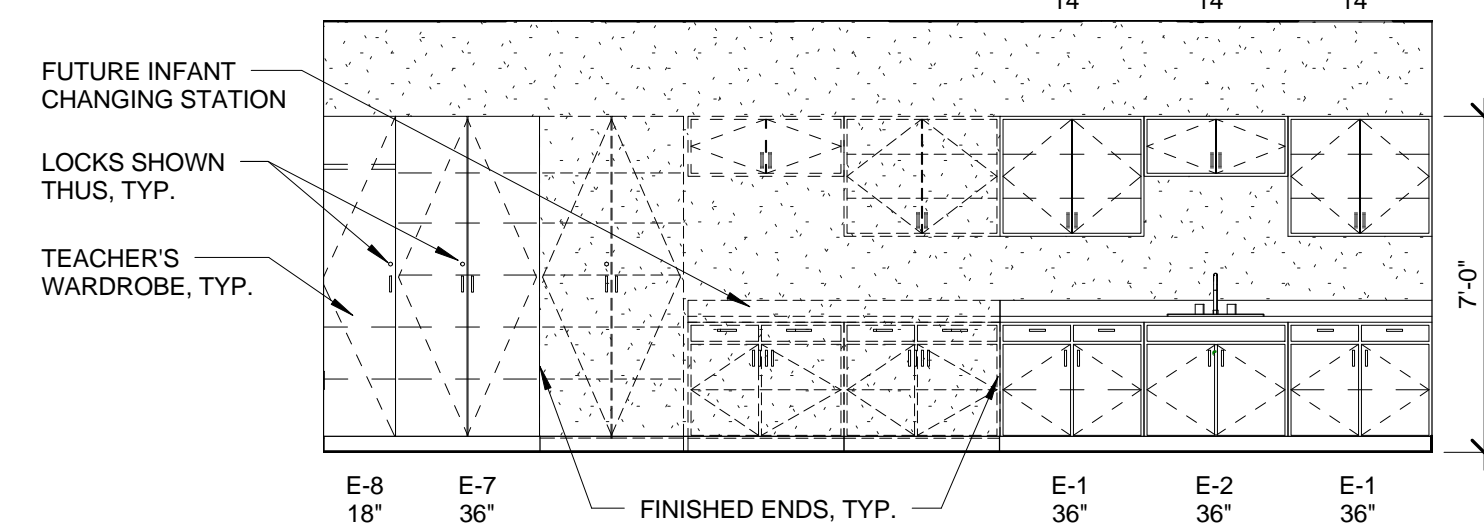


5 RM. 191 - EAST
1/4" = 1'-0"

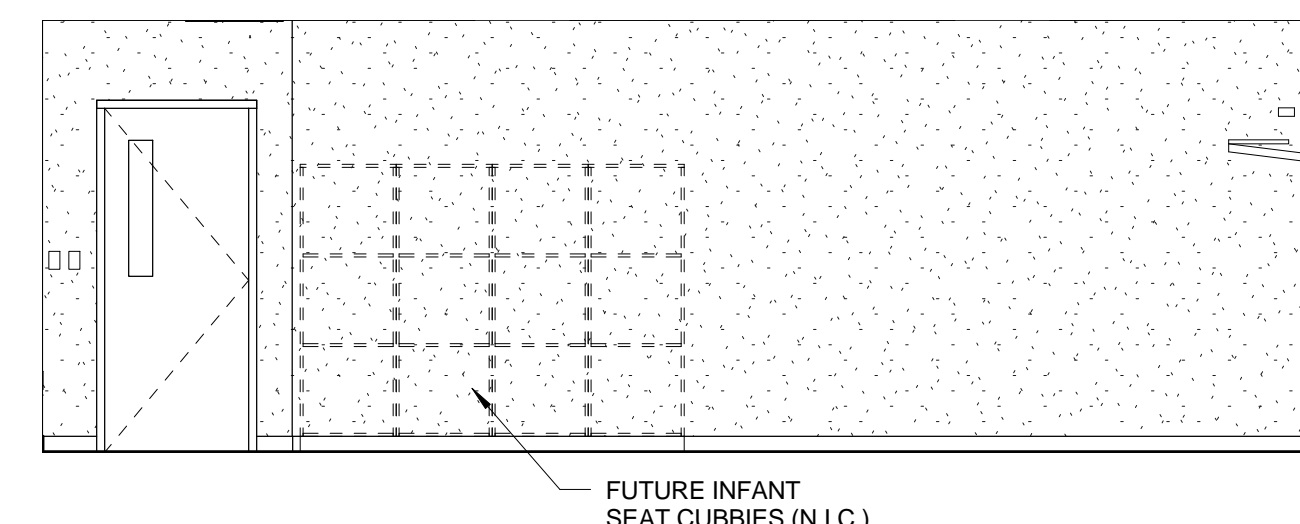


4 RM. 191 - WEST
1/4" = 1'-0"

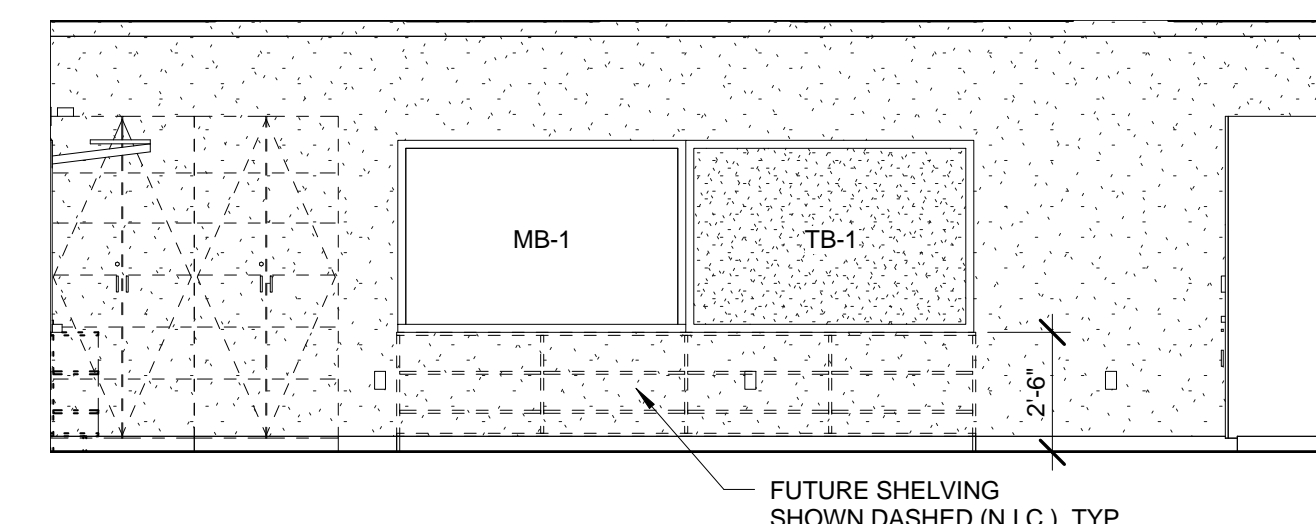

3 RM. 184 - EAST
1/4" = 1'-0"

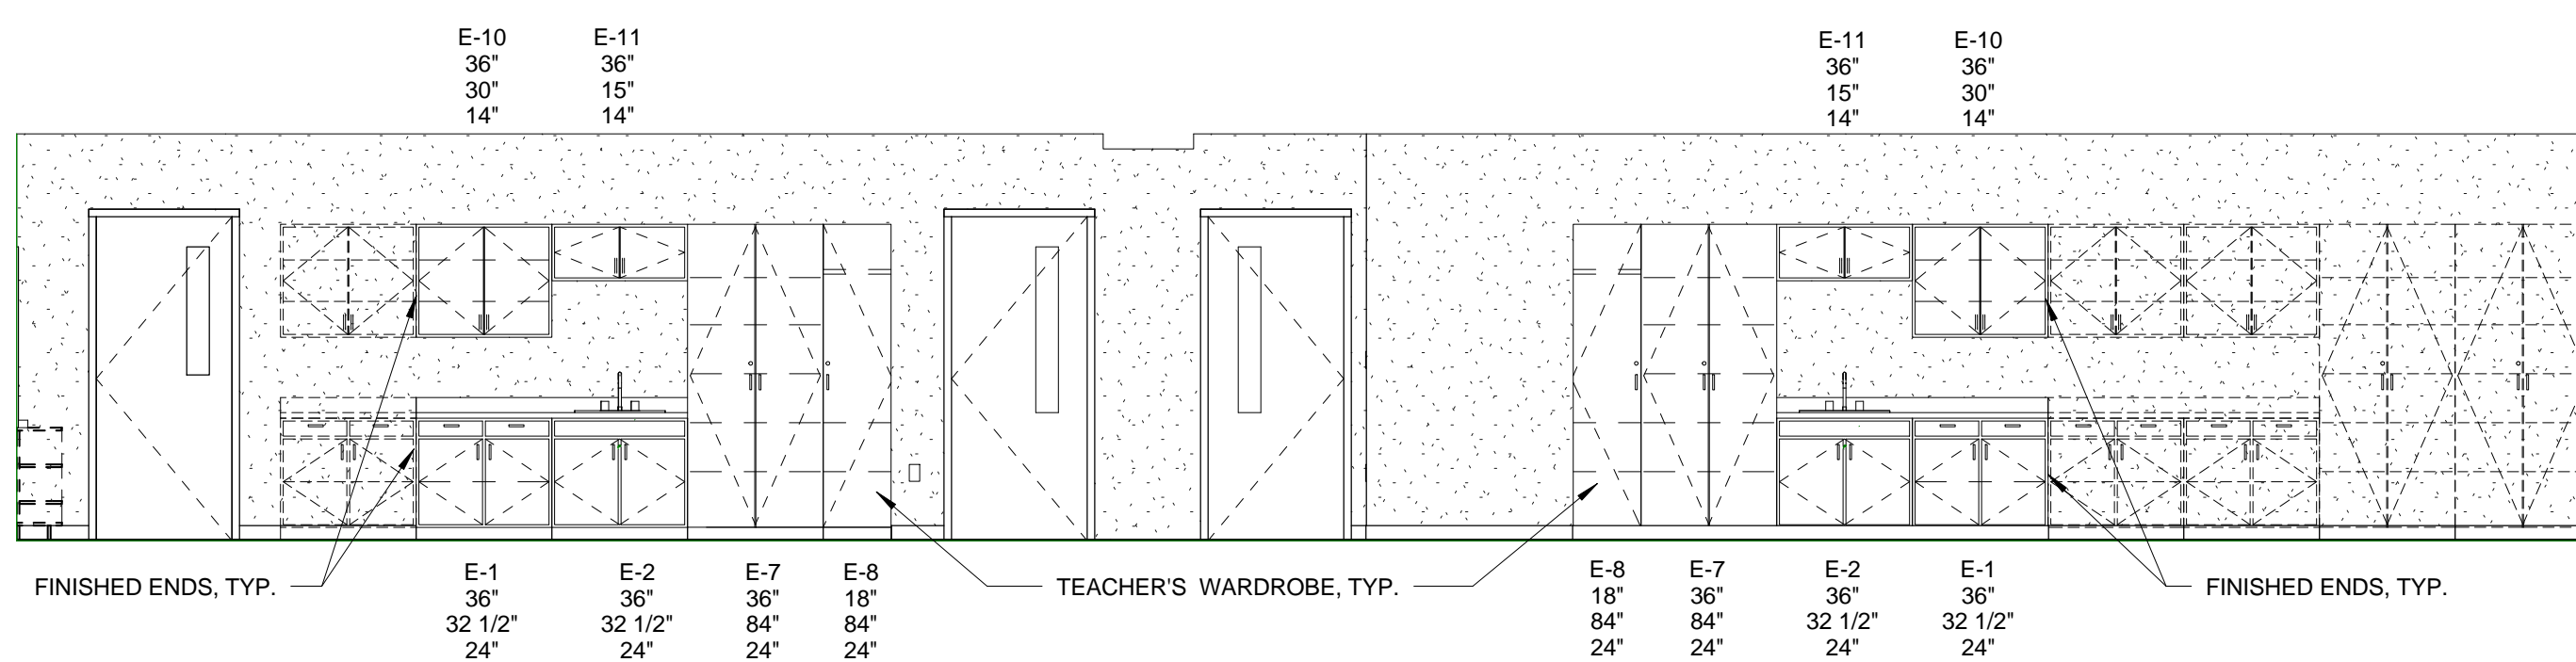

2 RM. 183/184 - SOUTH
1/4" = 1'-0"

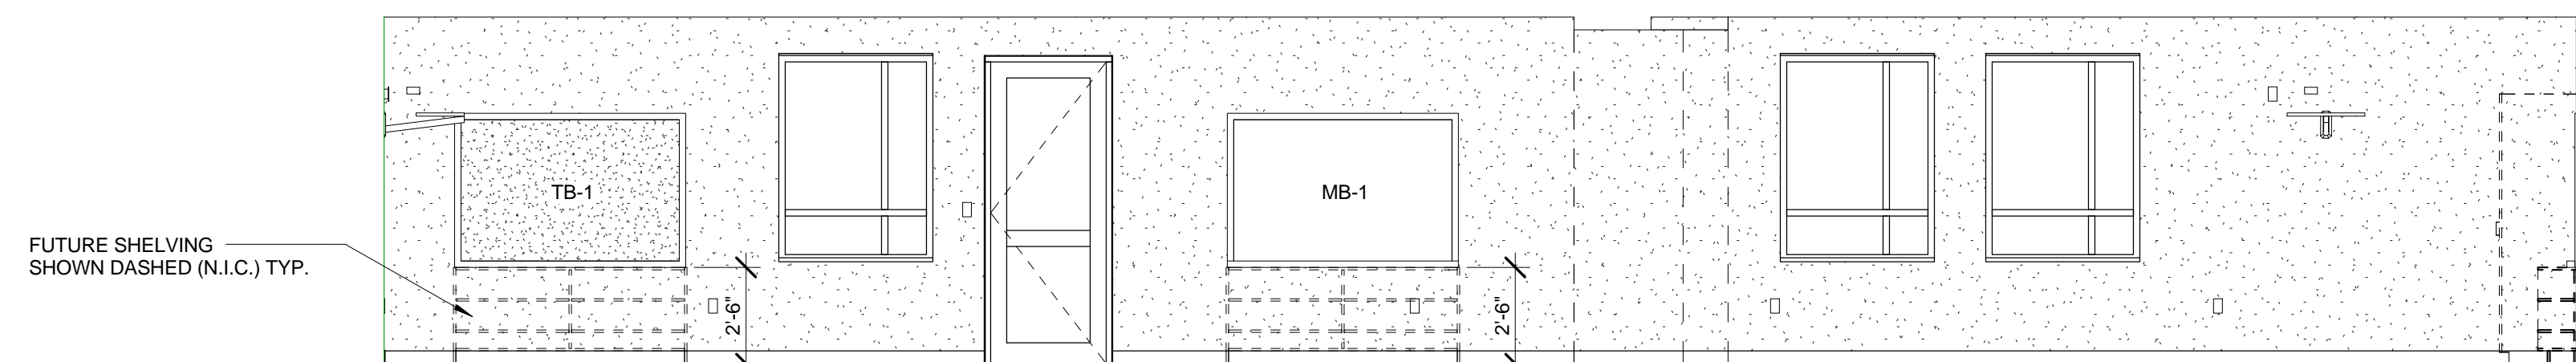

1 RM. 183/184 - NORTH
1/4" = 1'-0"