




NO.	DESCRIPTION	DATE

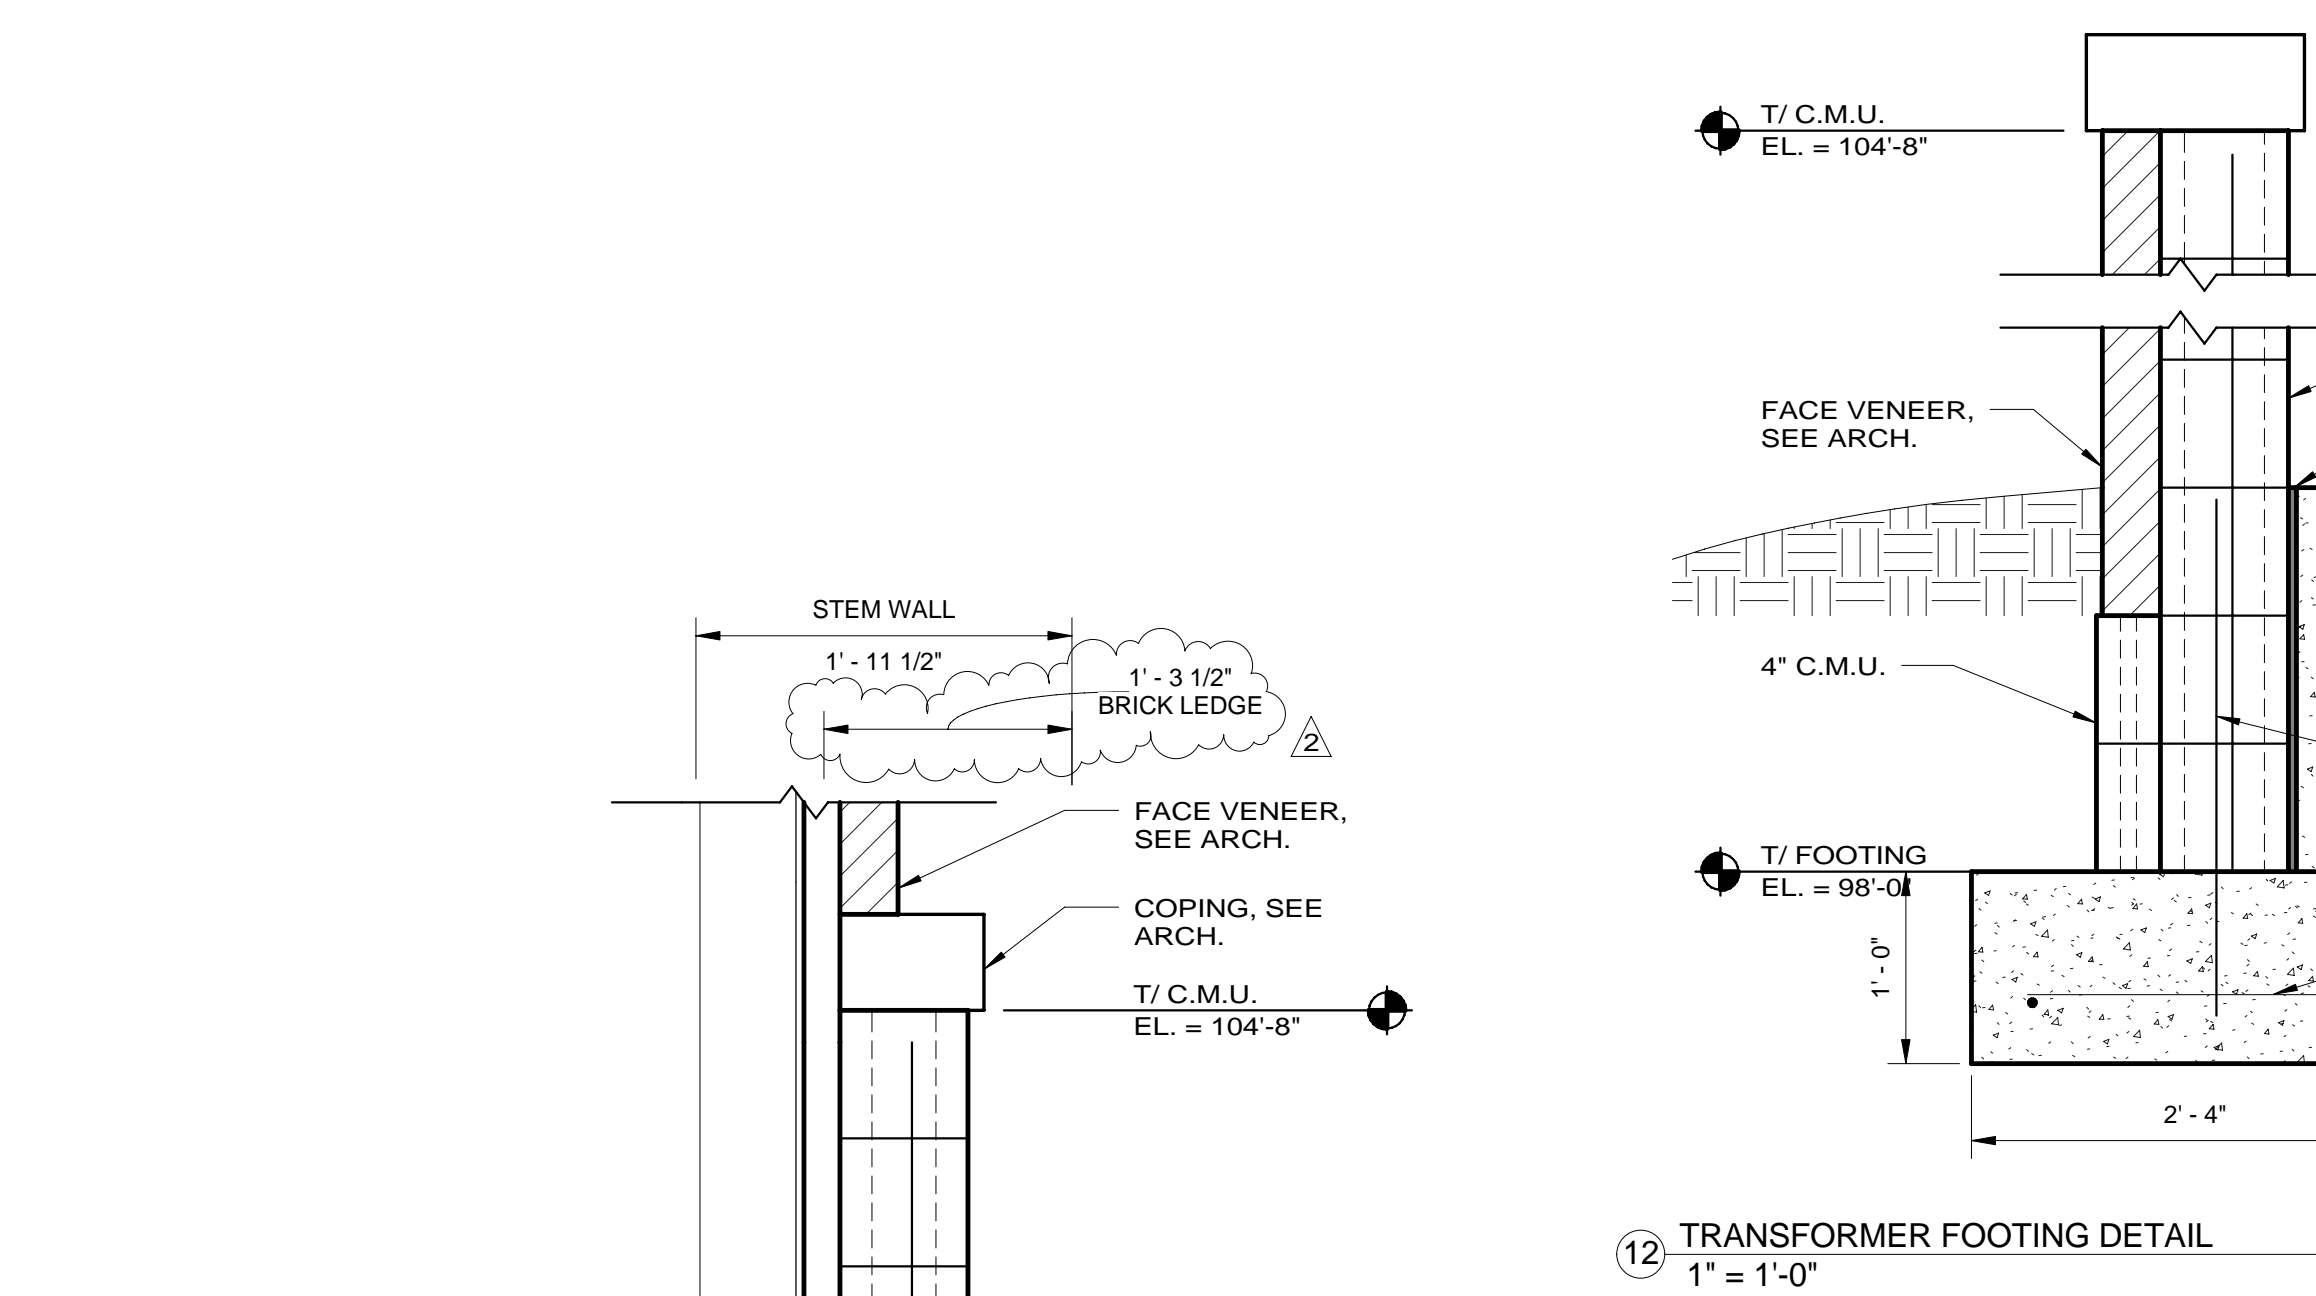


12 TRANSFORMER FOOTING DETAIL
1" = 1'-0"

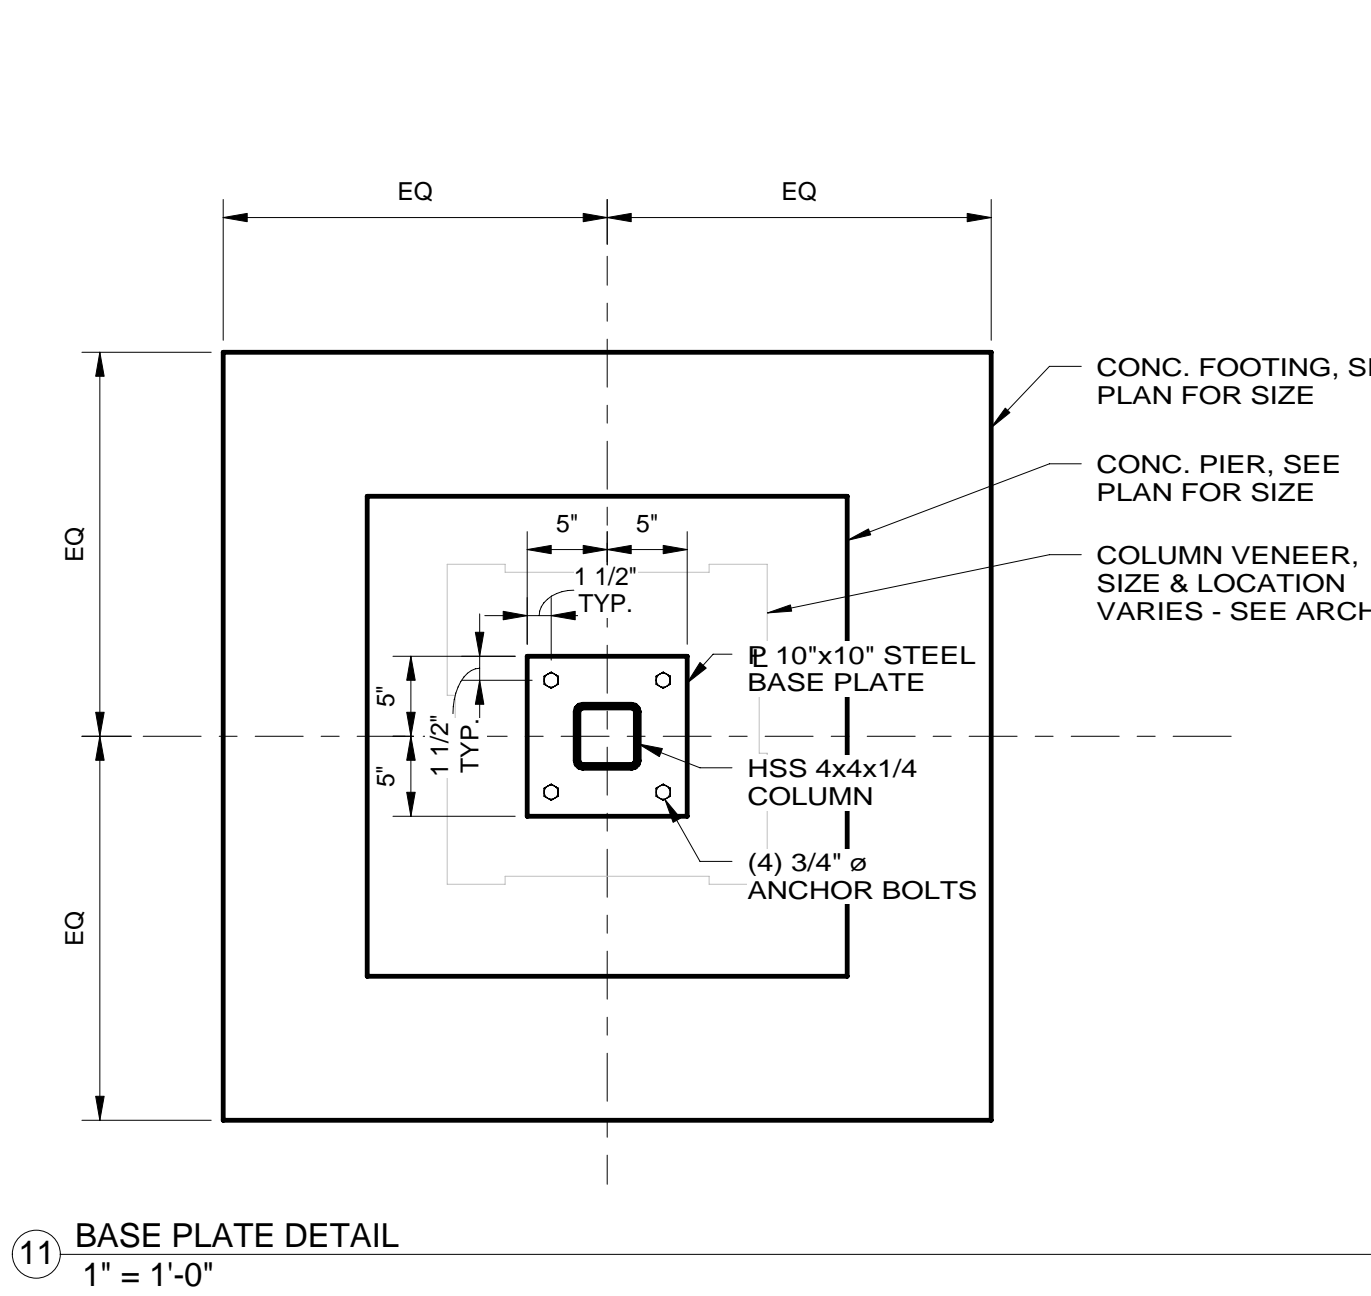


11 BASE PLATE DETAIL
1" = 1'-0"

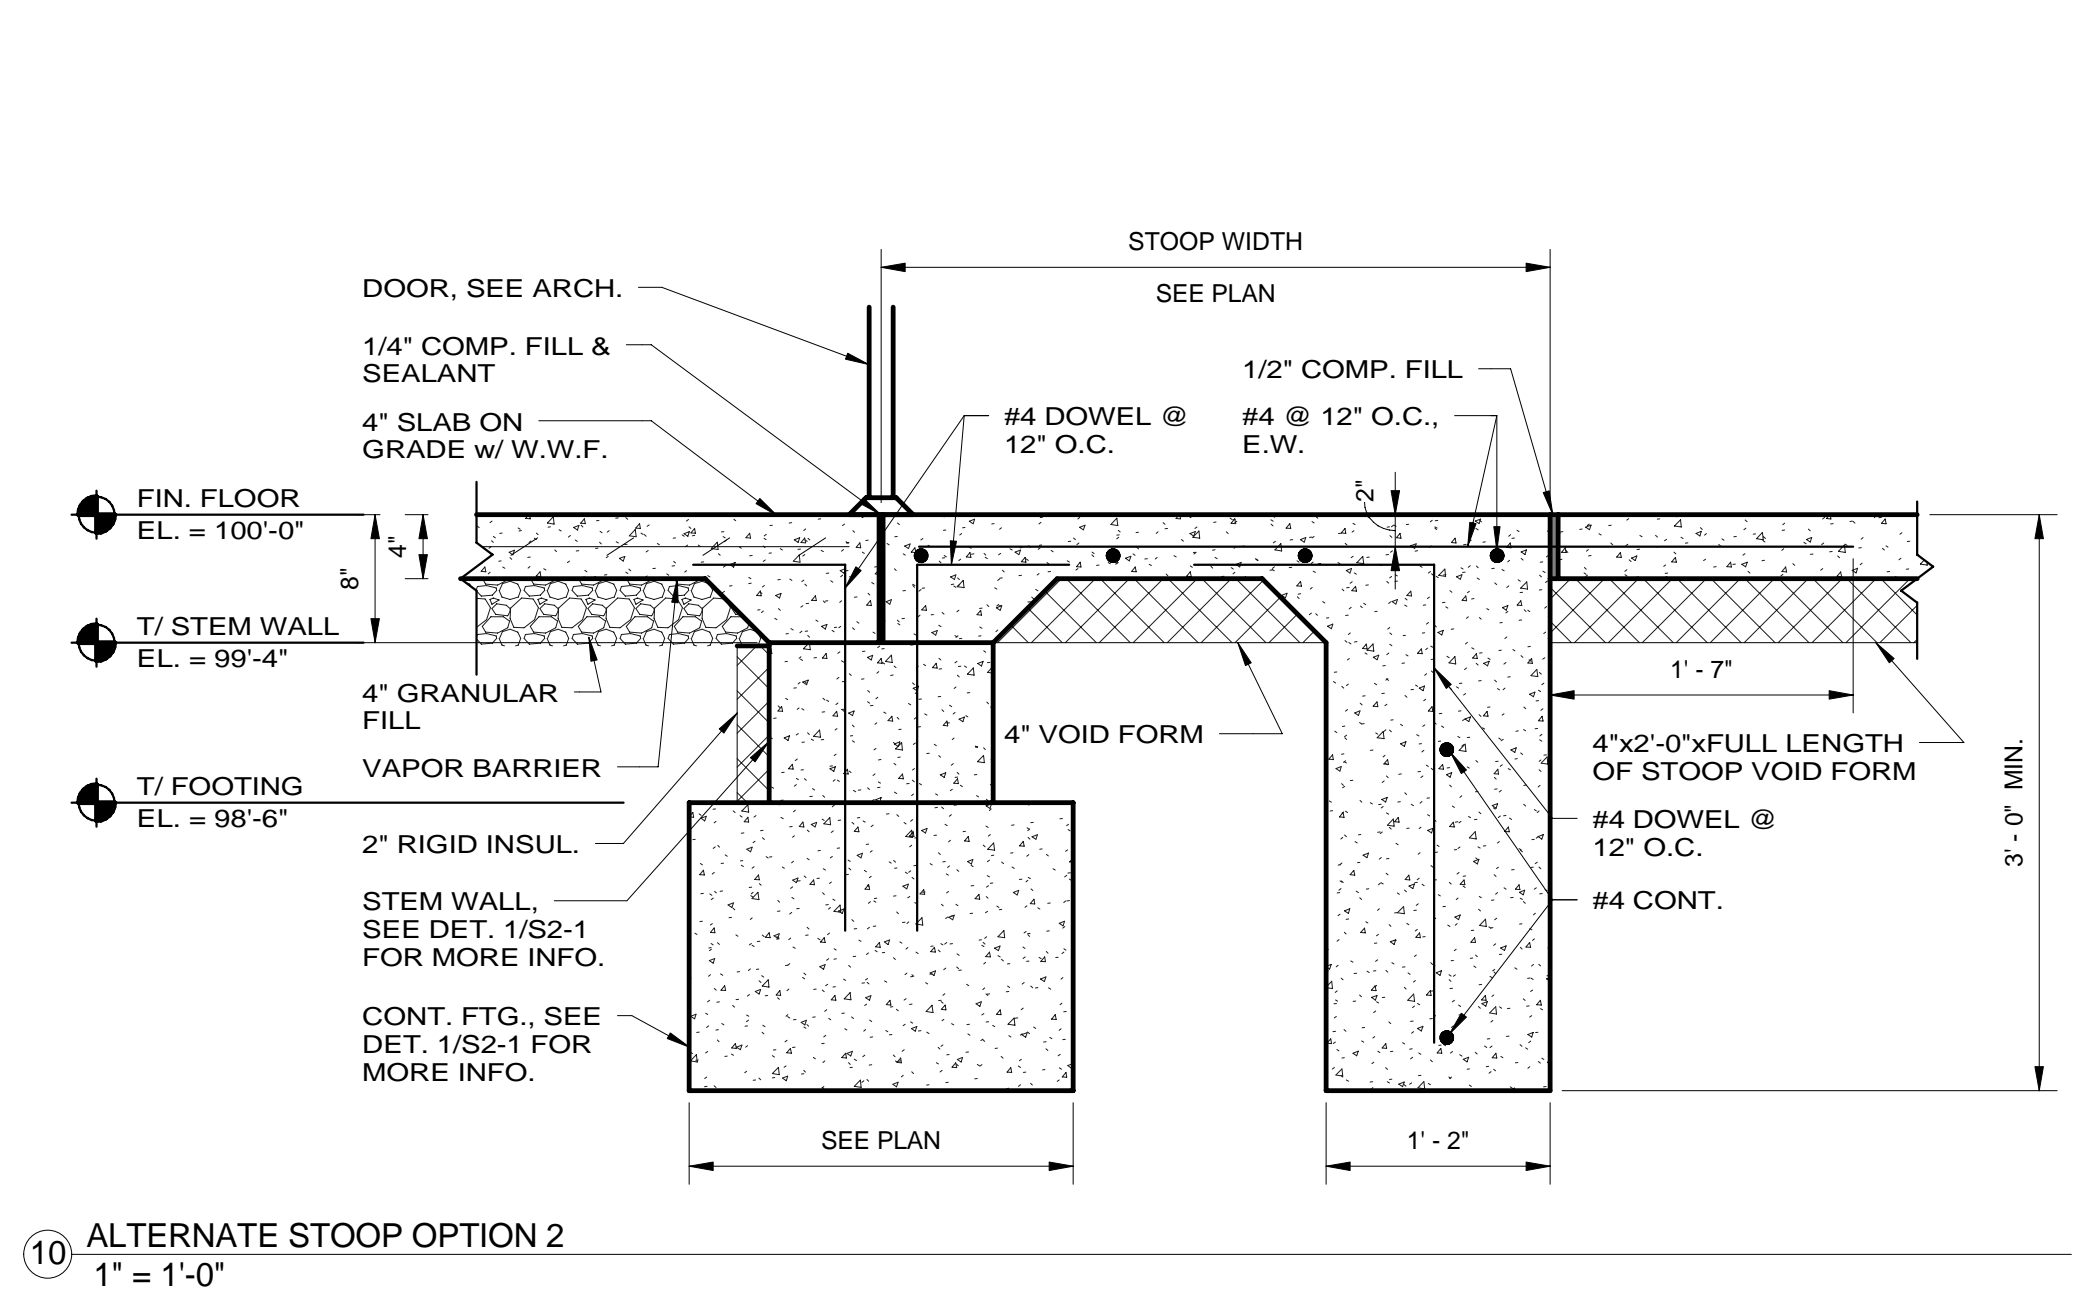


10 ALTERNATE STOOP OPTION 2
1" = 1'-0"

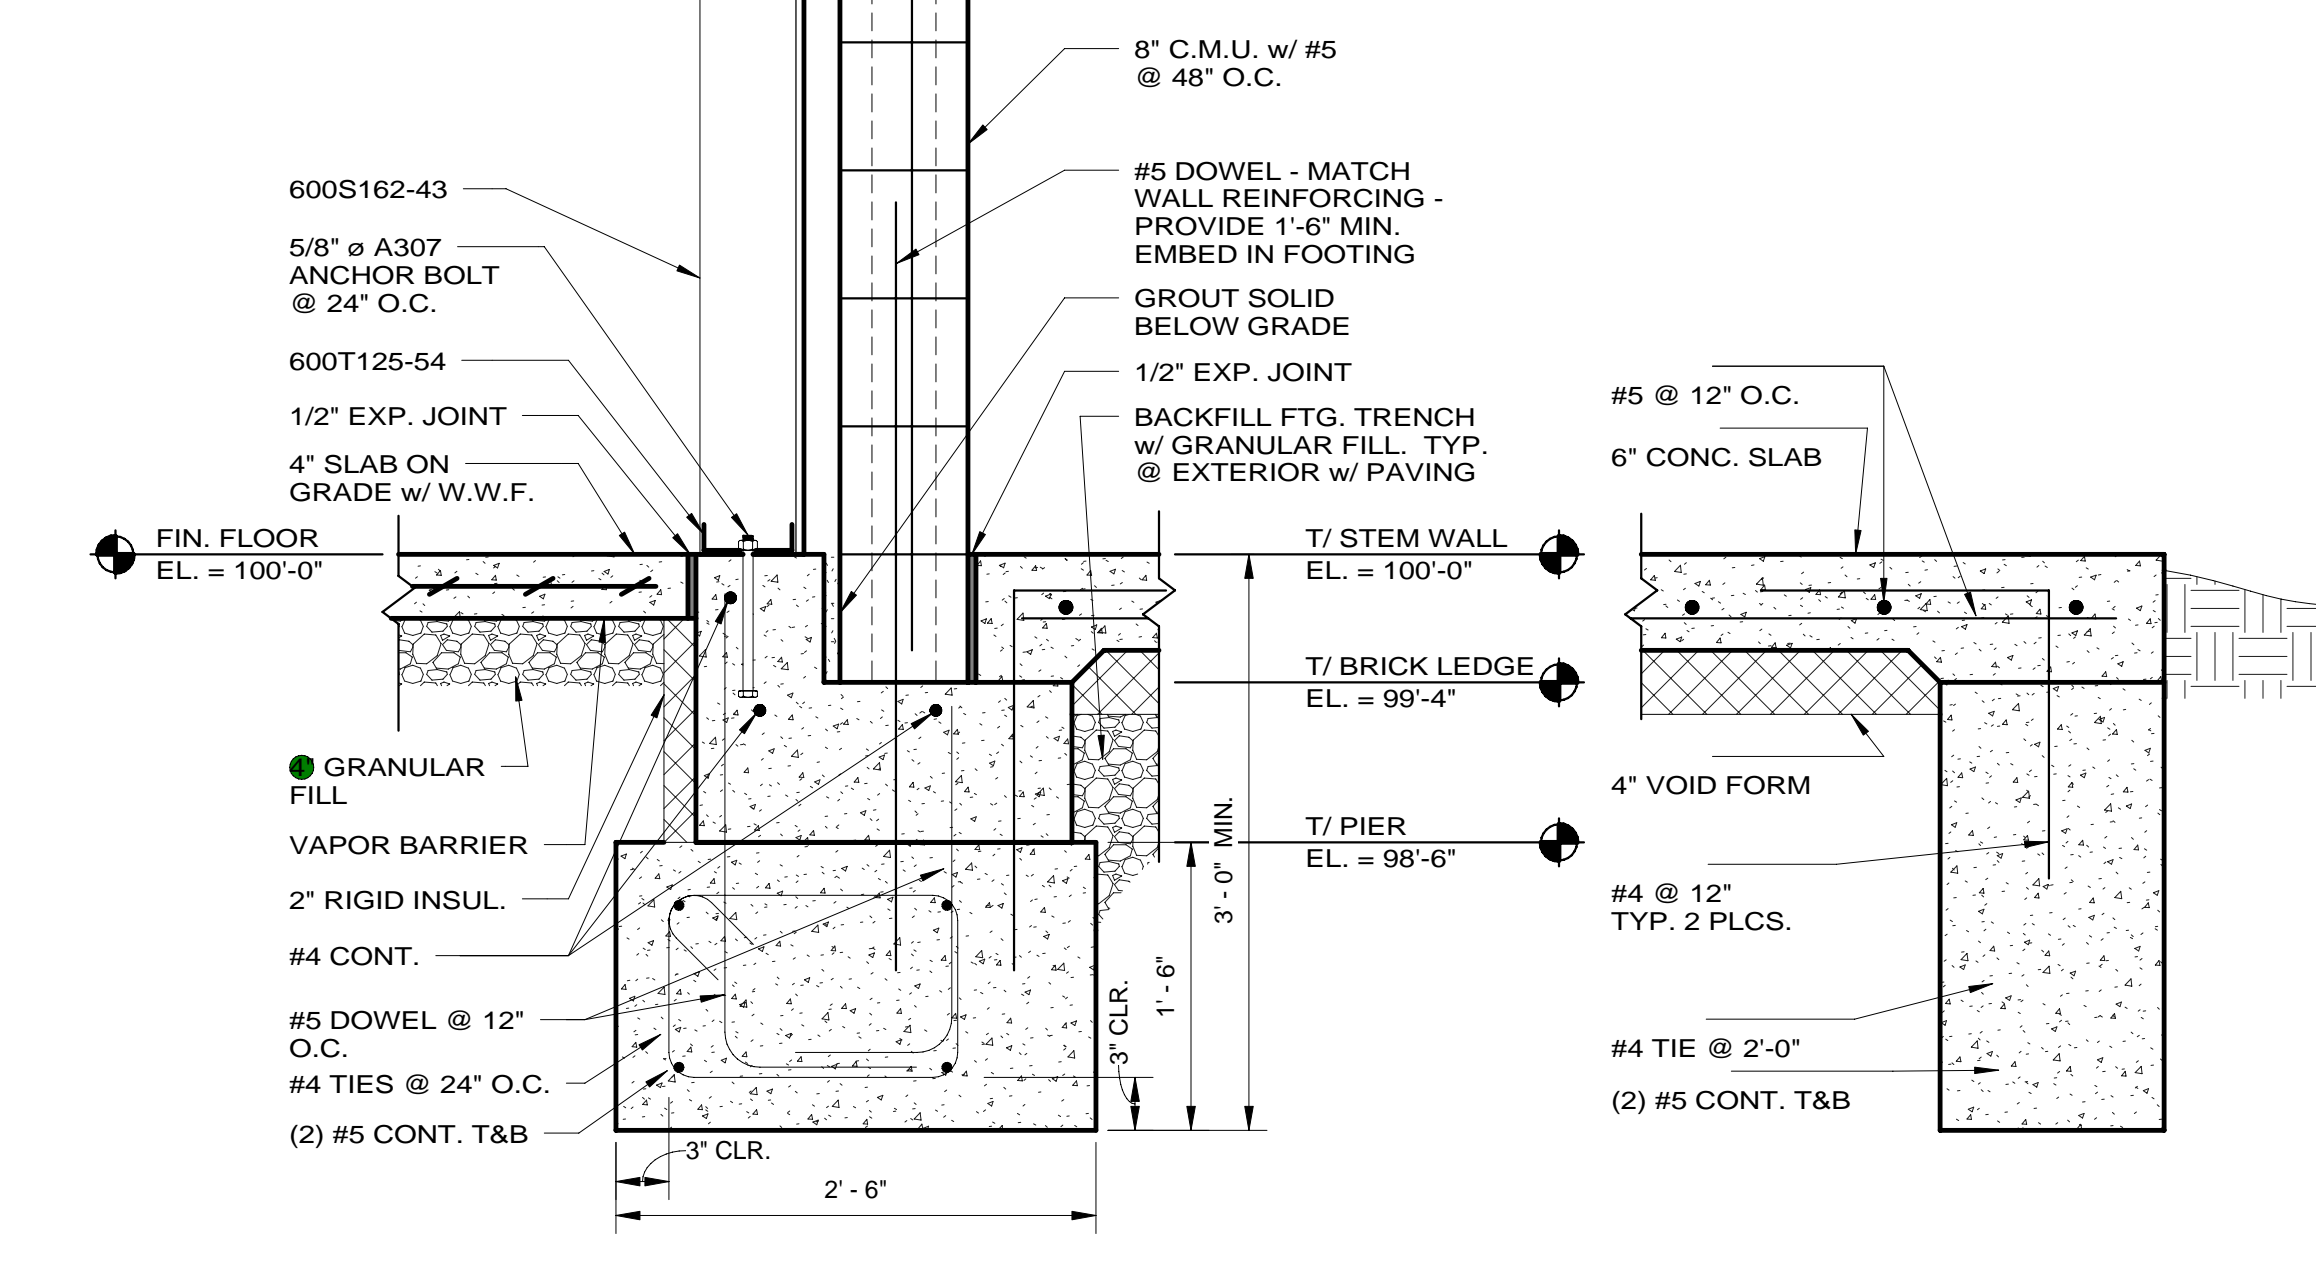


9 SECTION @ TRANSFORMER
1" = 1'-0"

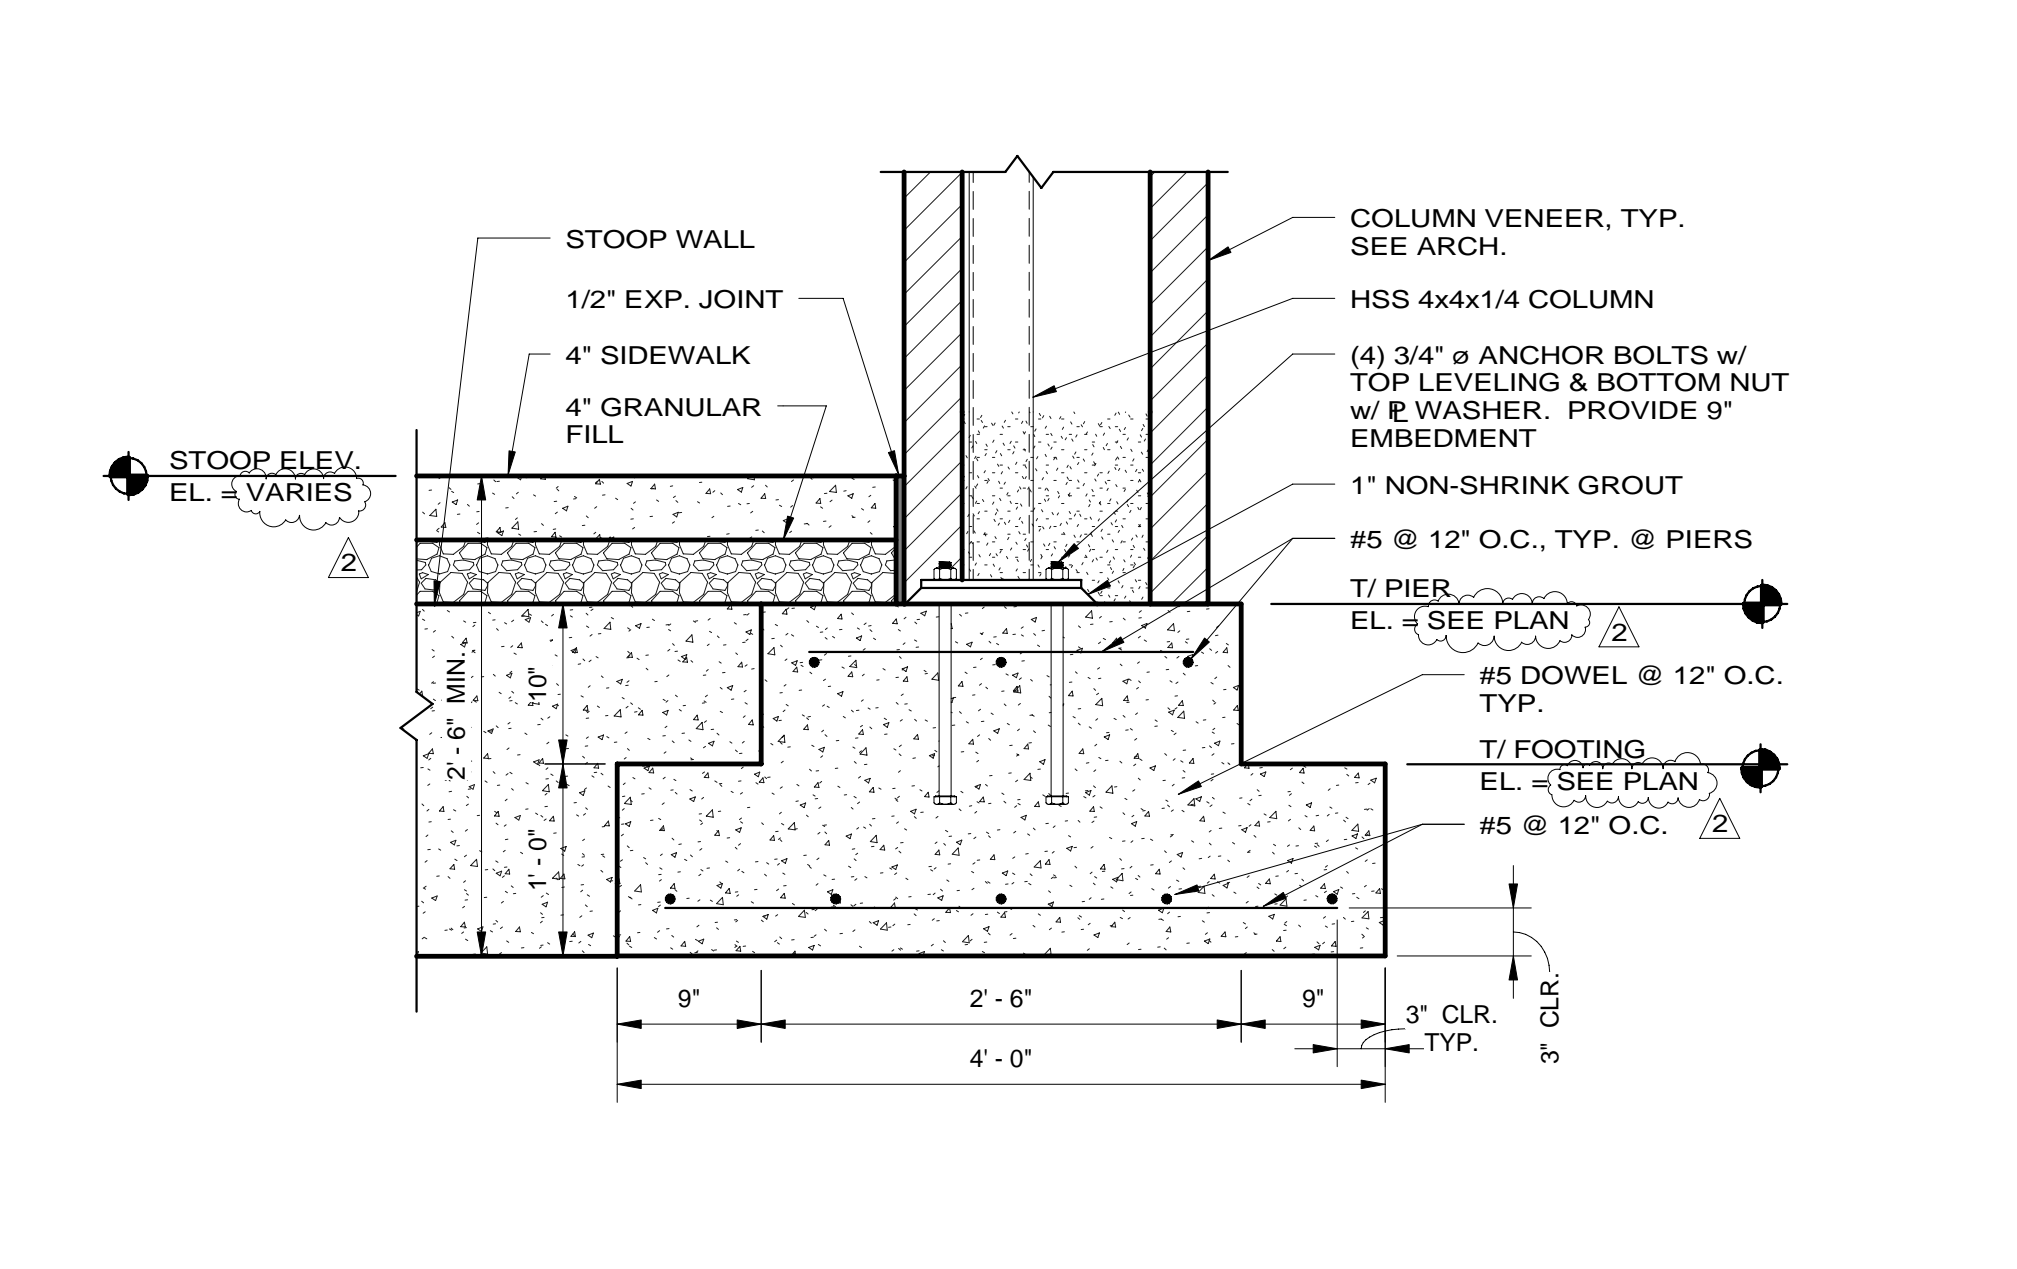


8 CANOPY FOOTING DETAIL
1" = 1'-0"

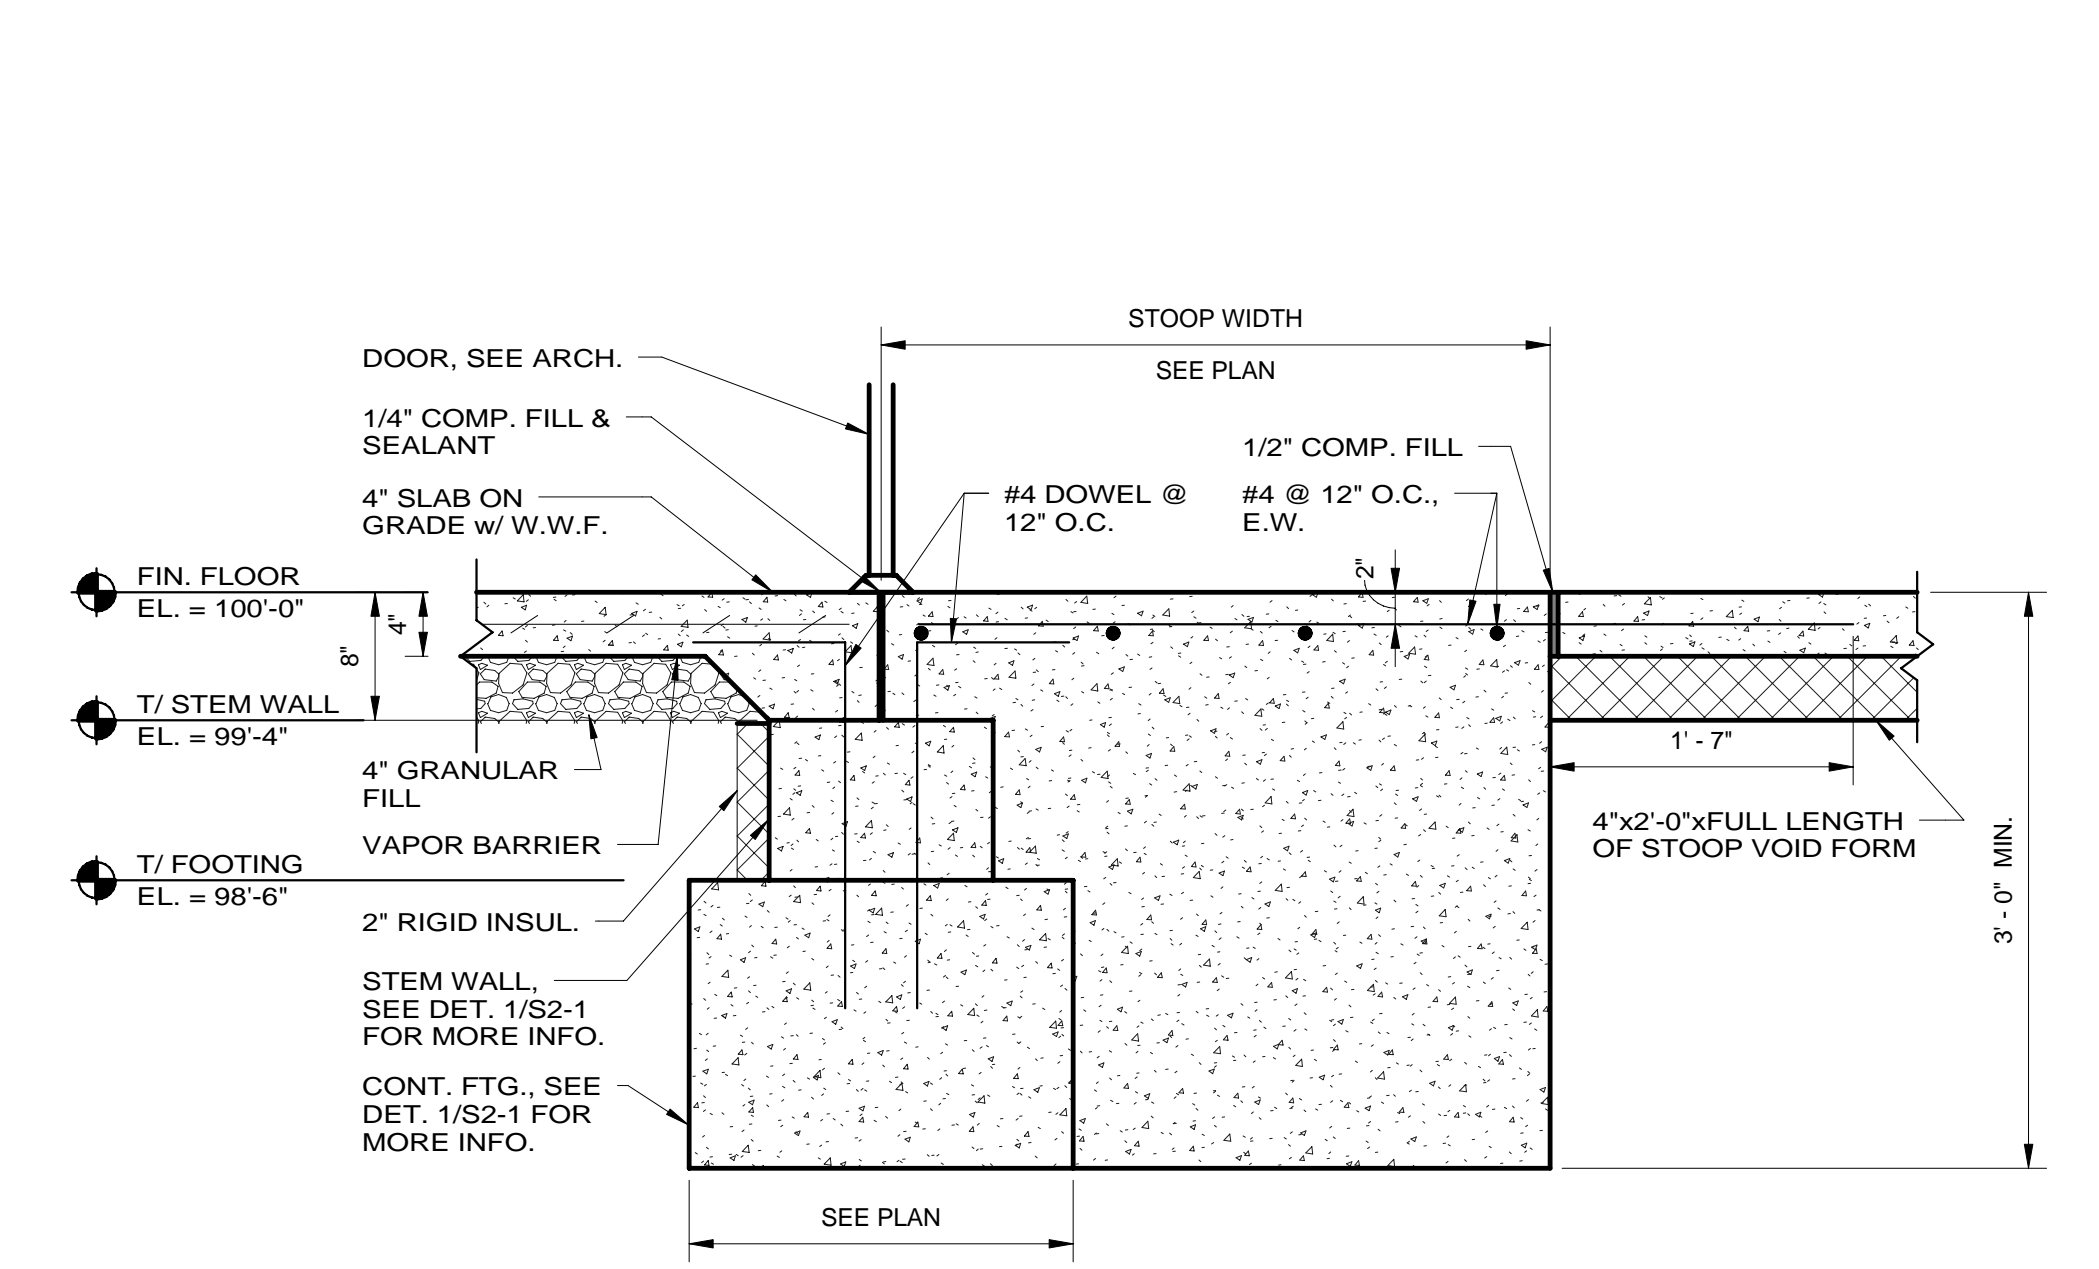


7 ALTERNATE STOOP OPTION 1
1" = 1'-0"

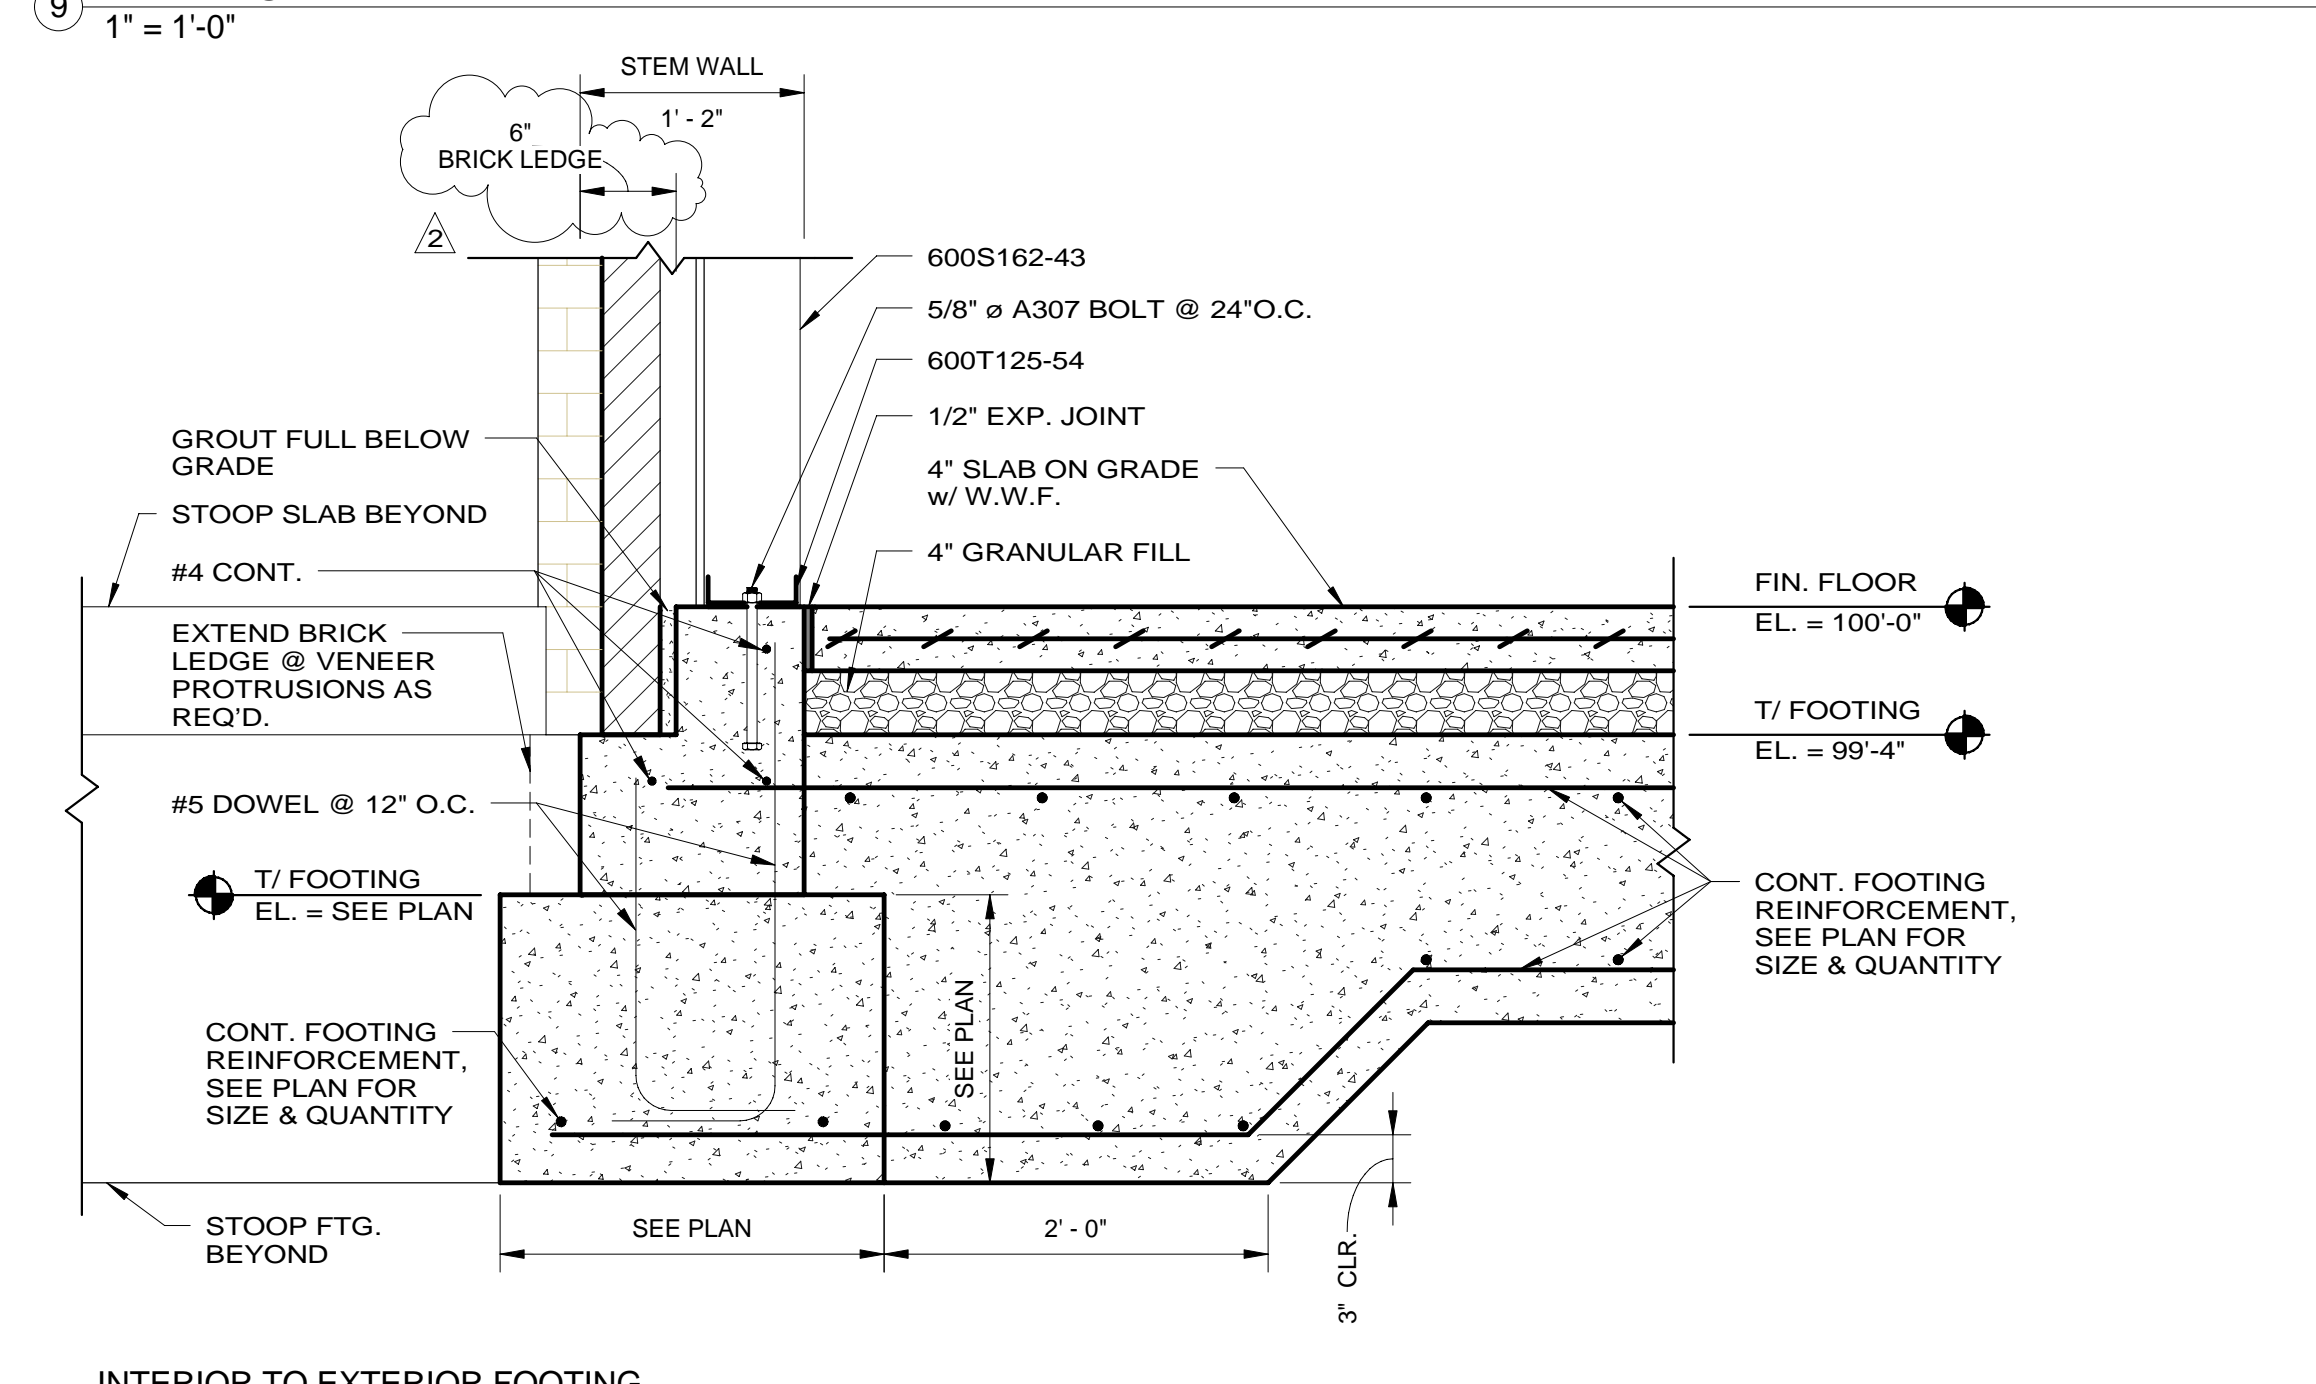


6 INTERIOR TO EXTERIOR FOOTING CONNECTION
1" = 1'-0"

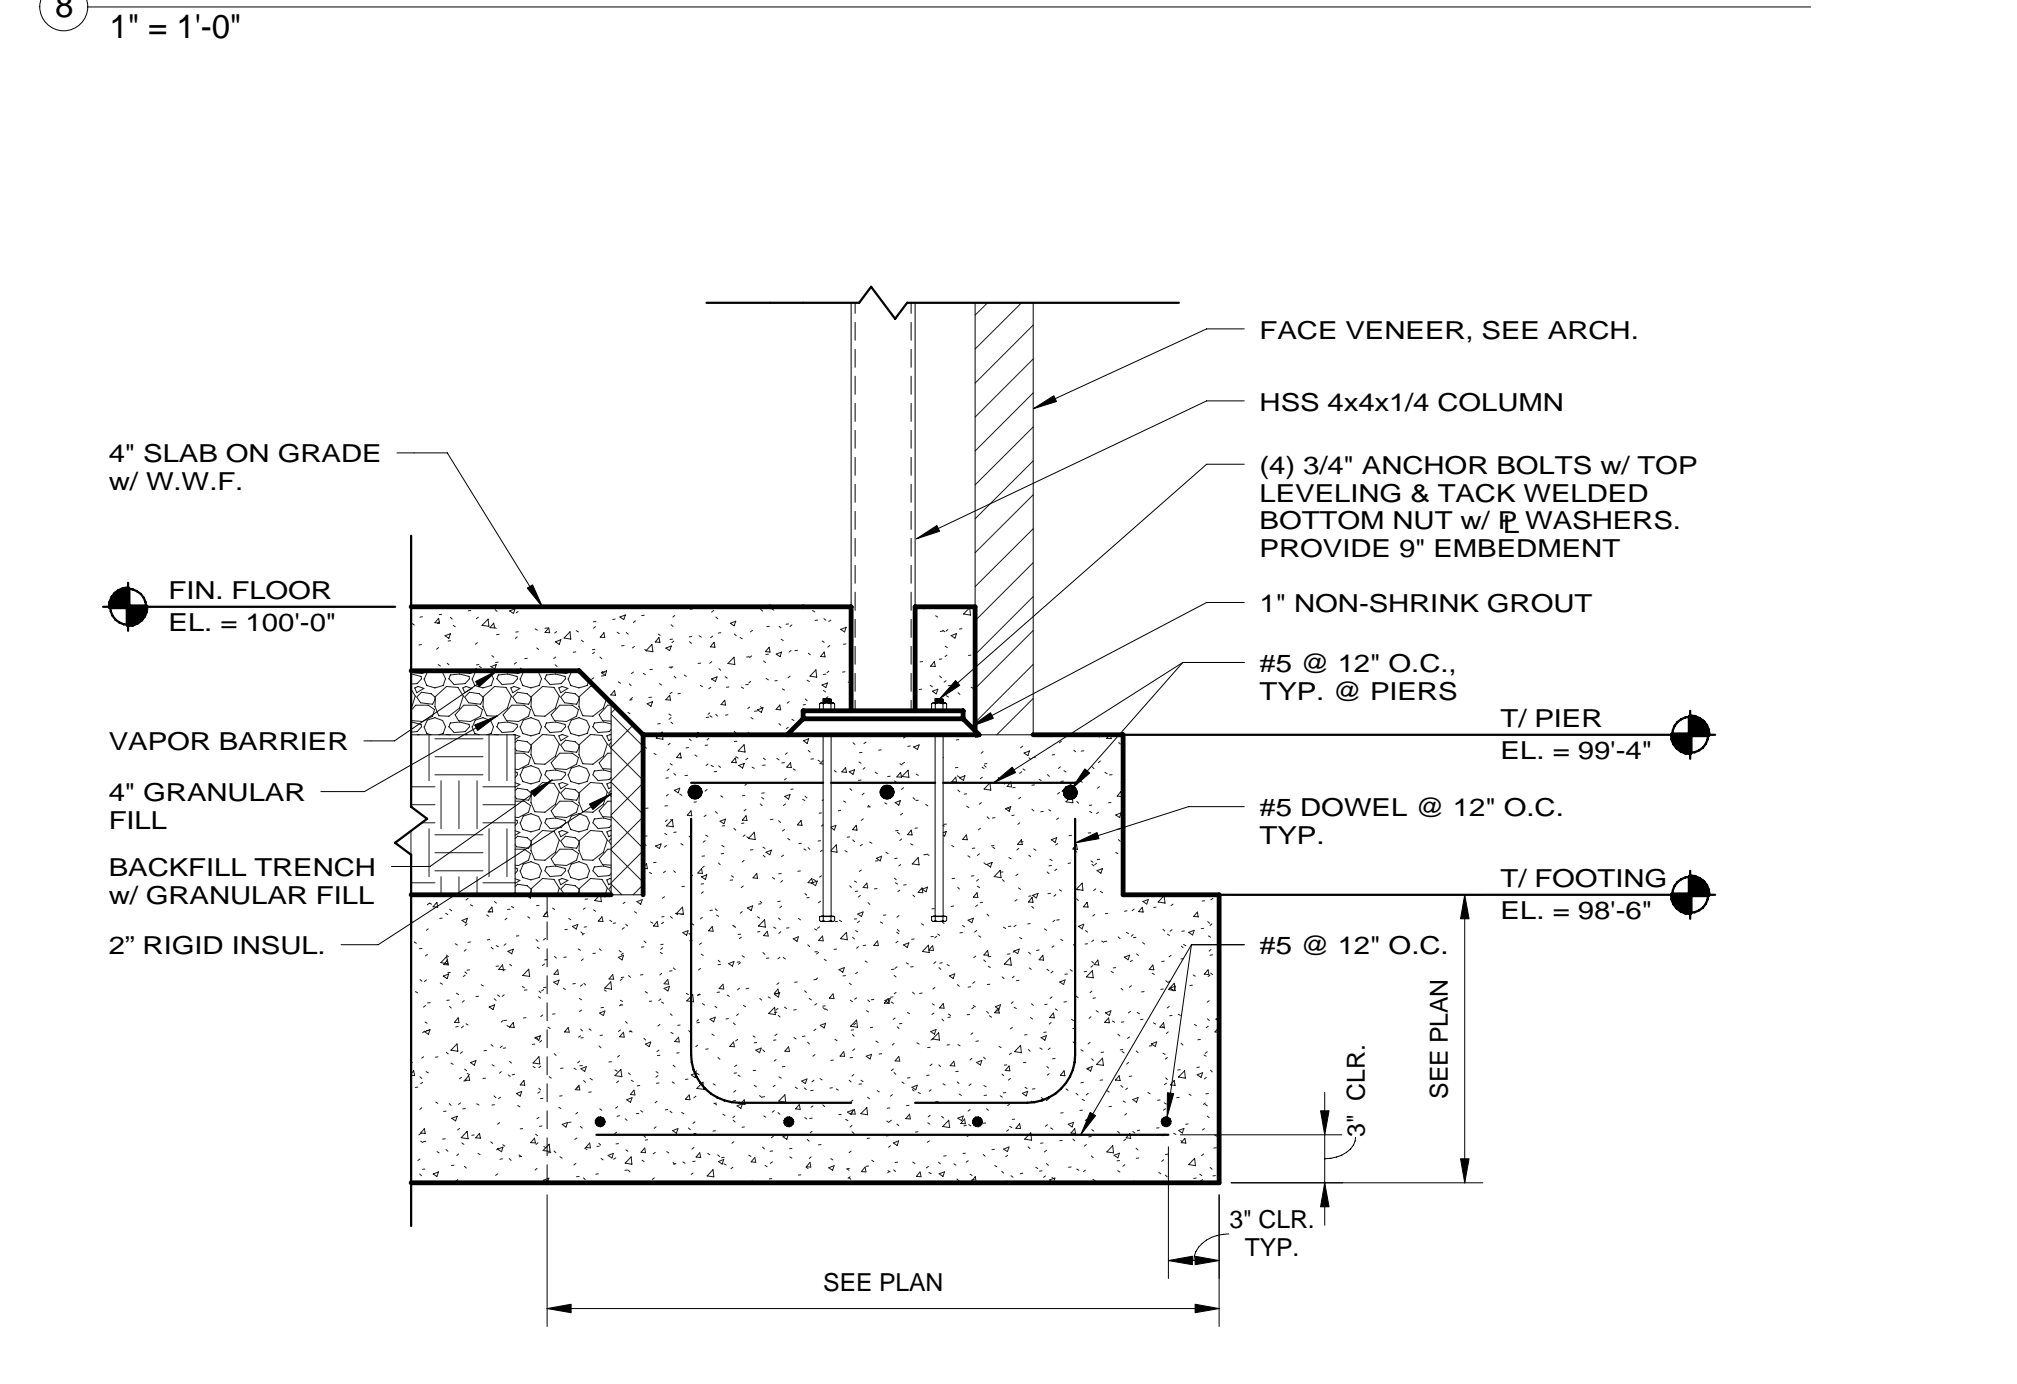


5 EXTERIOR SPREAD FOOTING
1" = 1'-0"

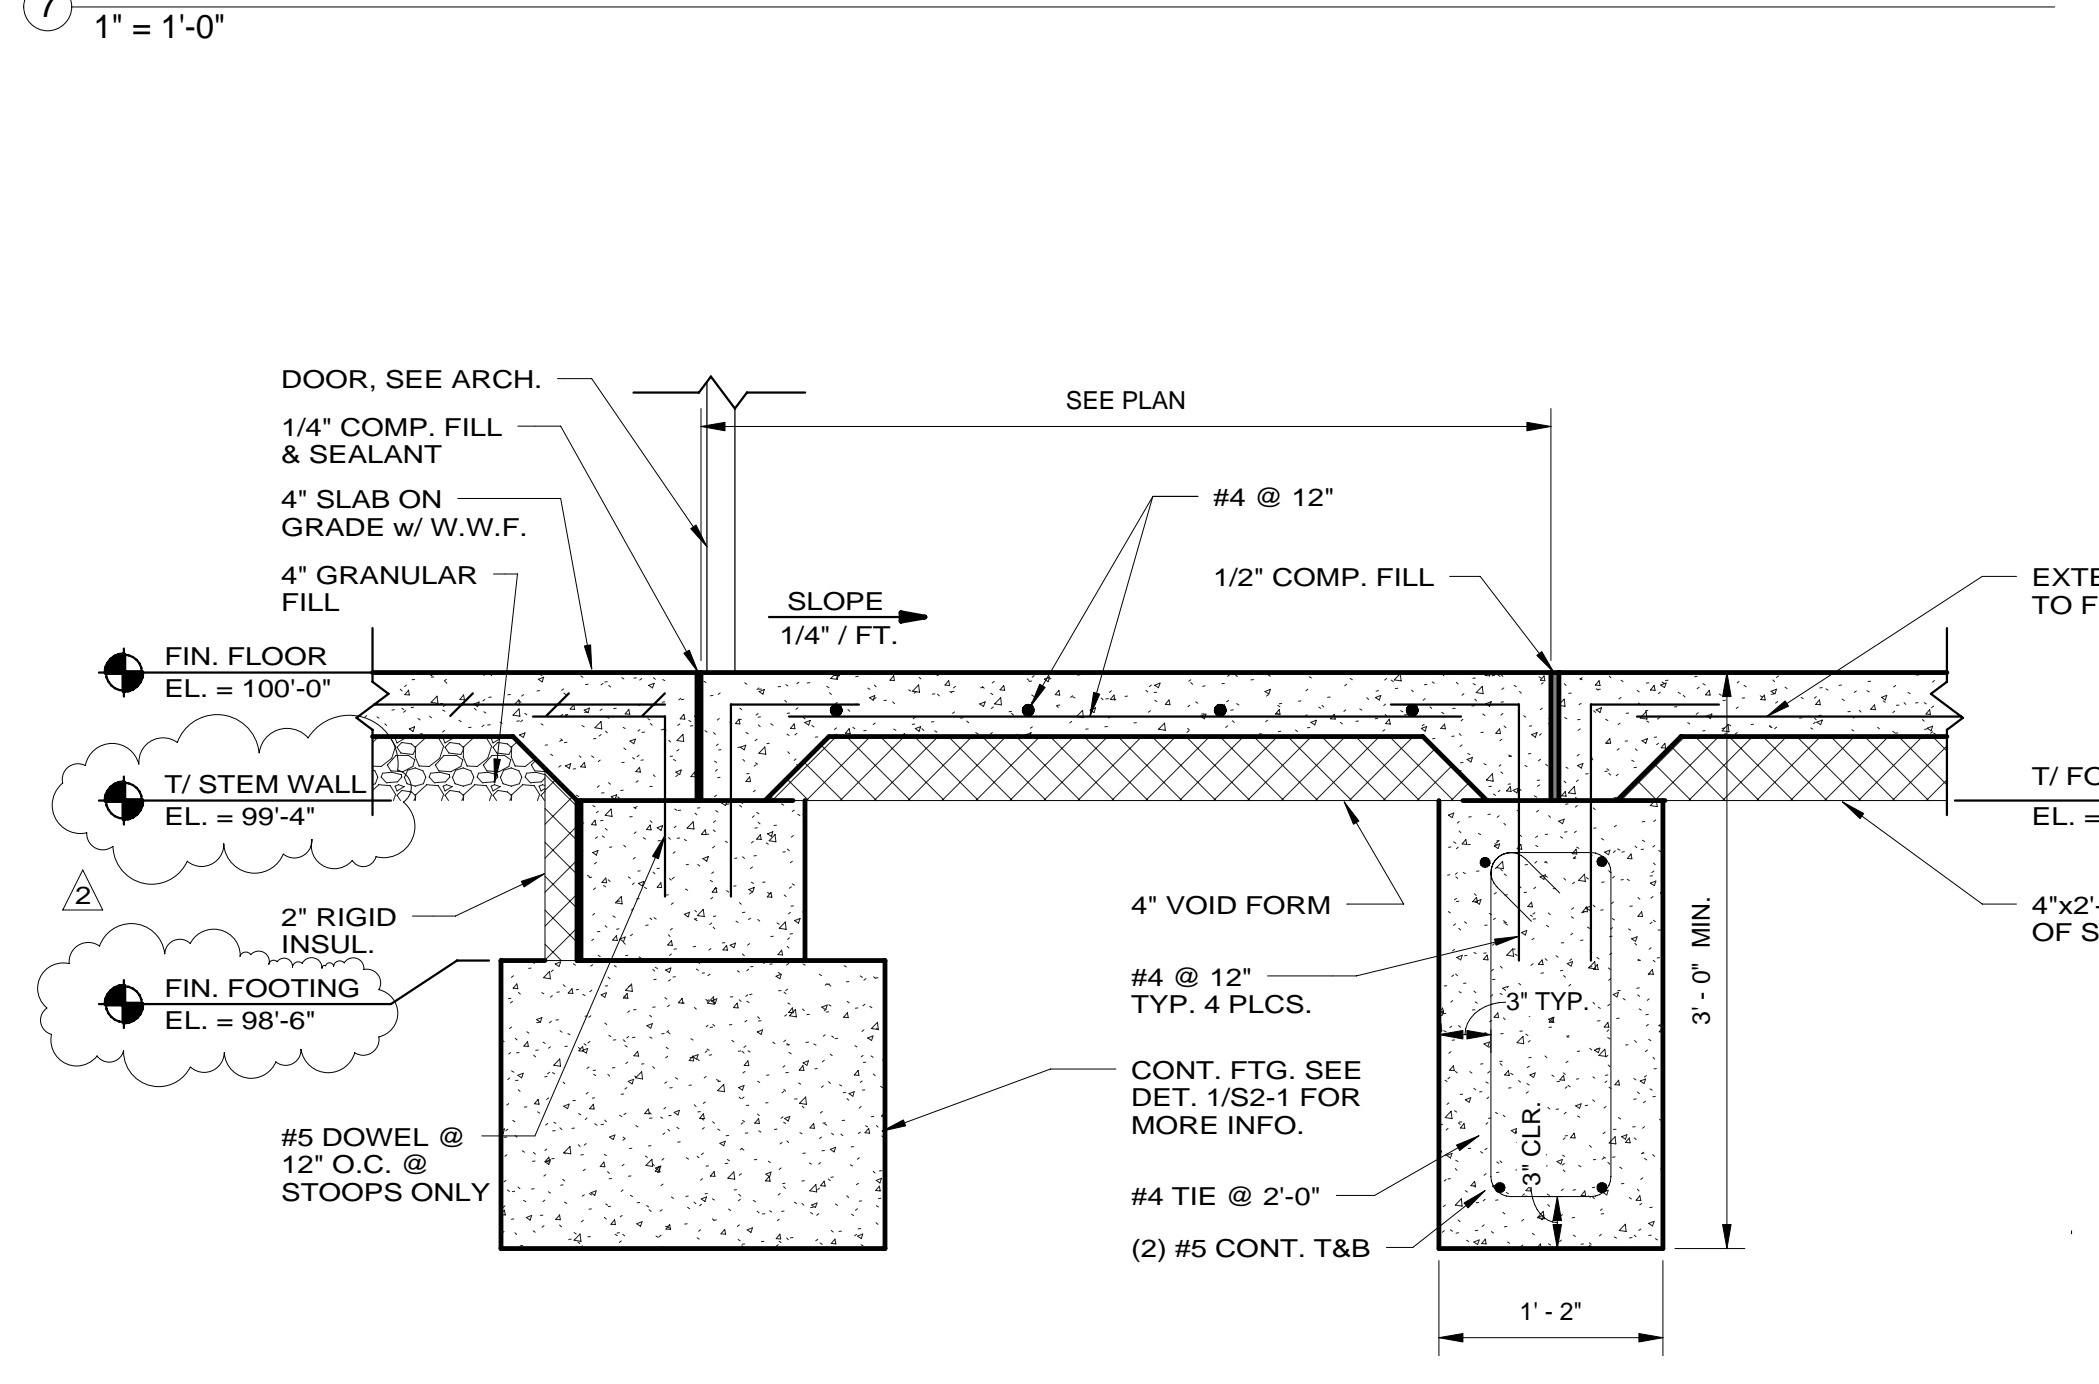


4 STOOP DETAIL
1" = 1'-0"

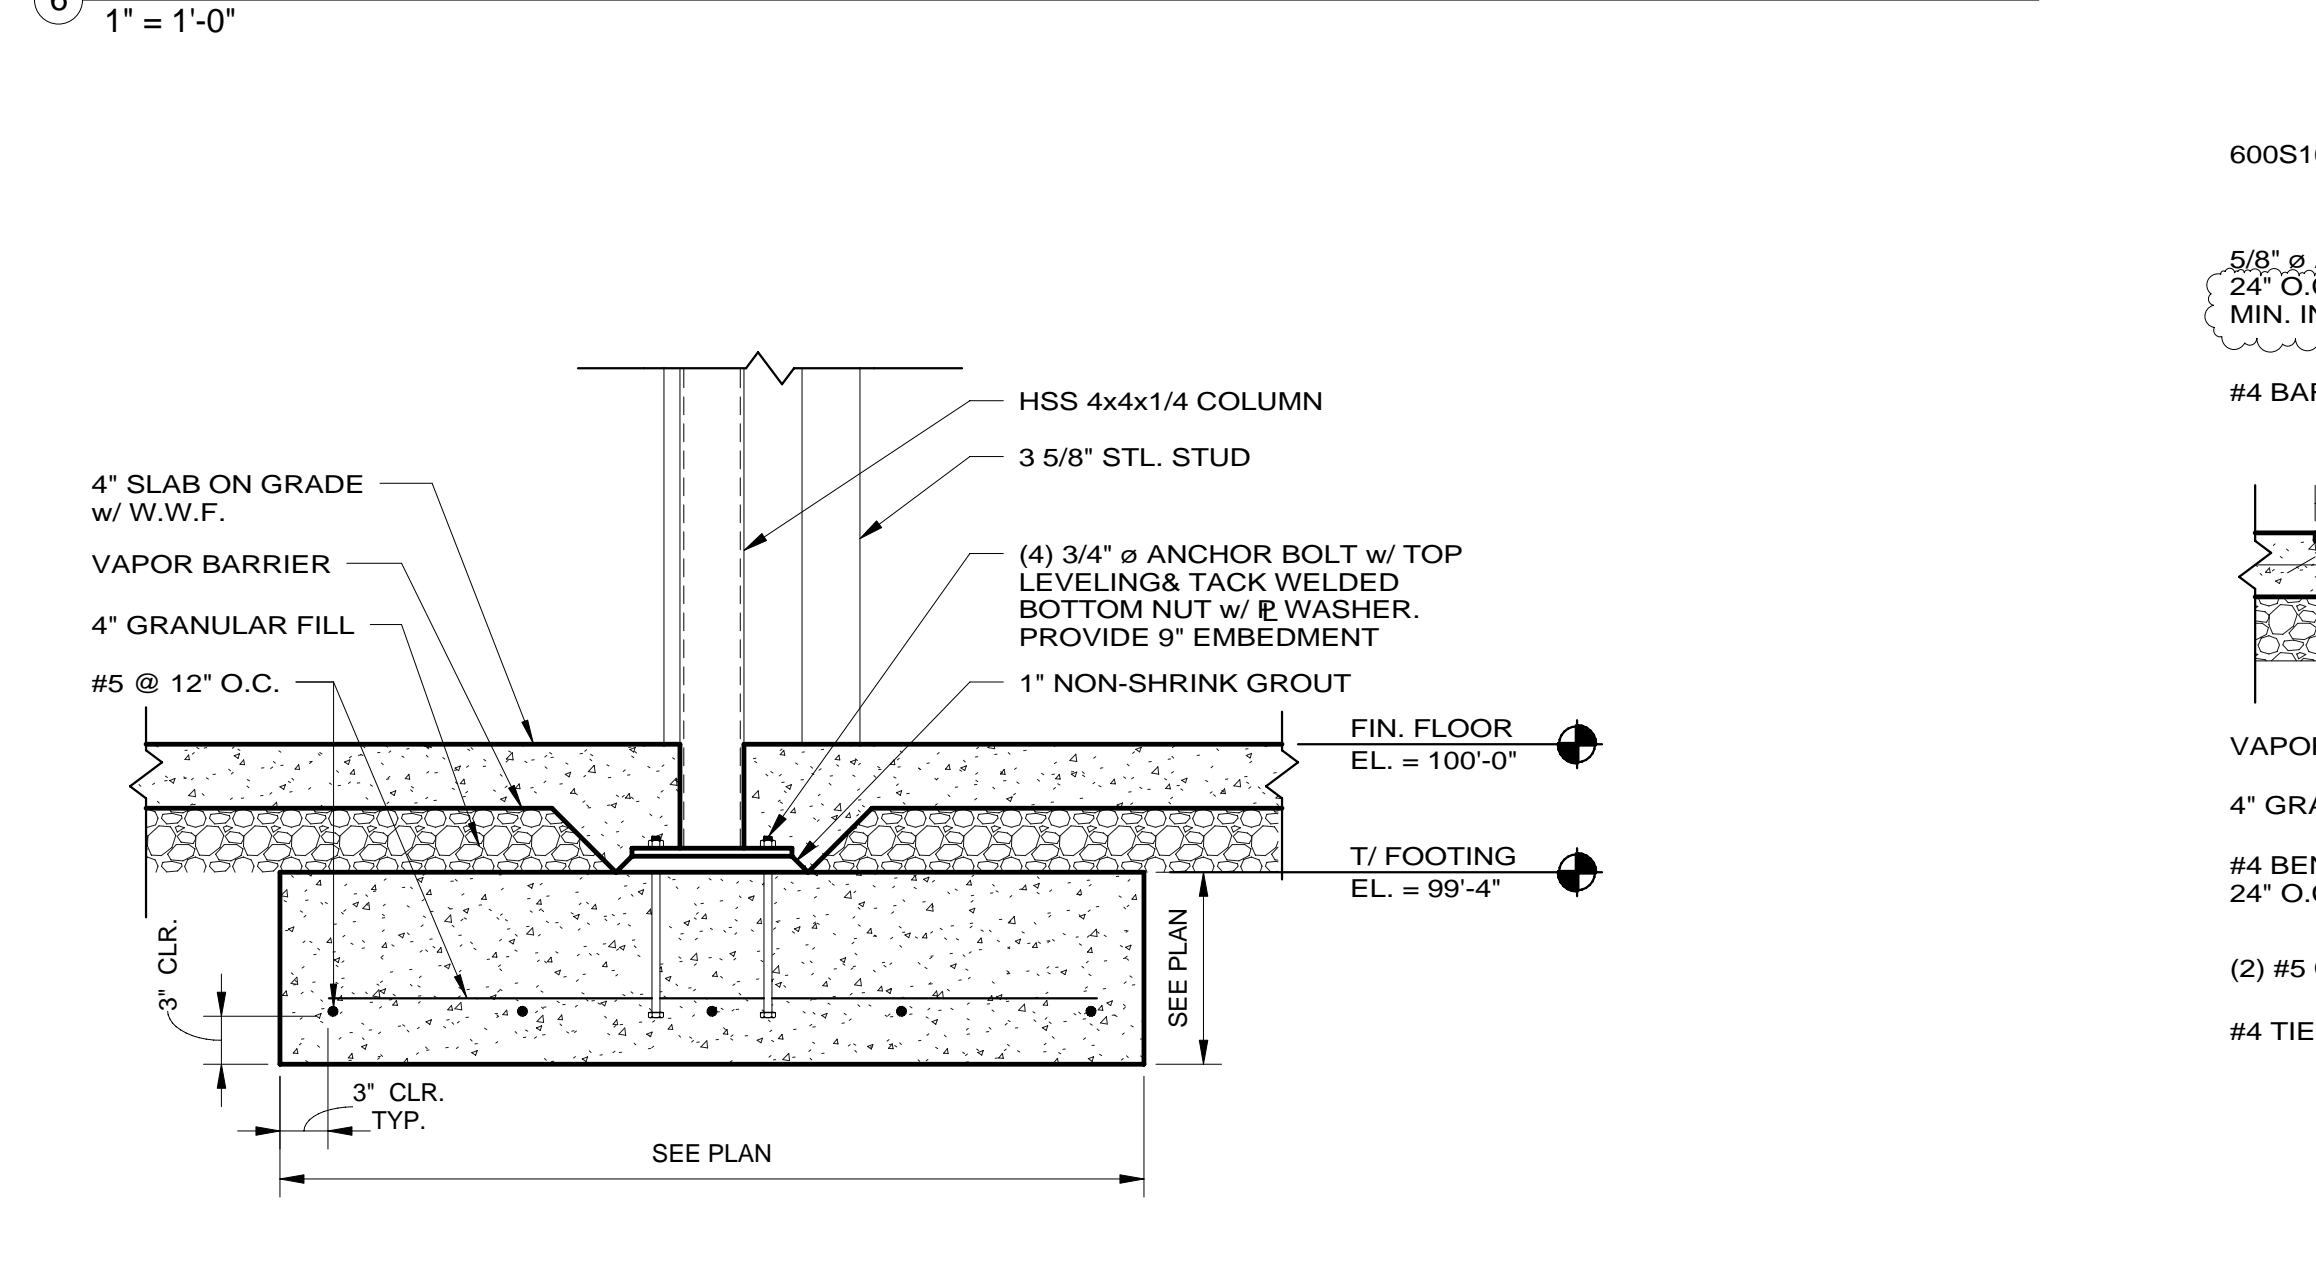

3 INTERIOR SPREAD FOOTING DETAIL
1" = 1'-0"

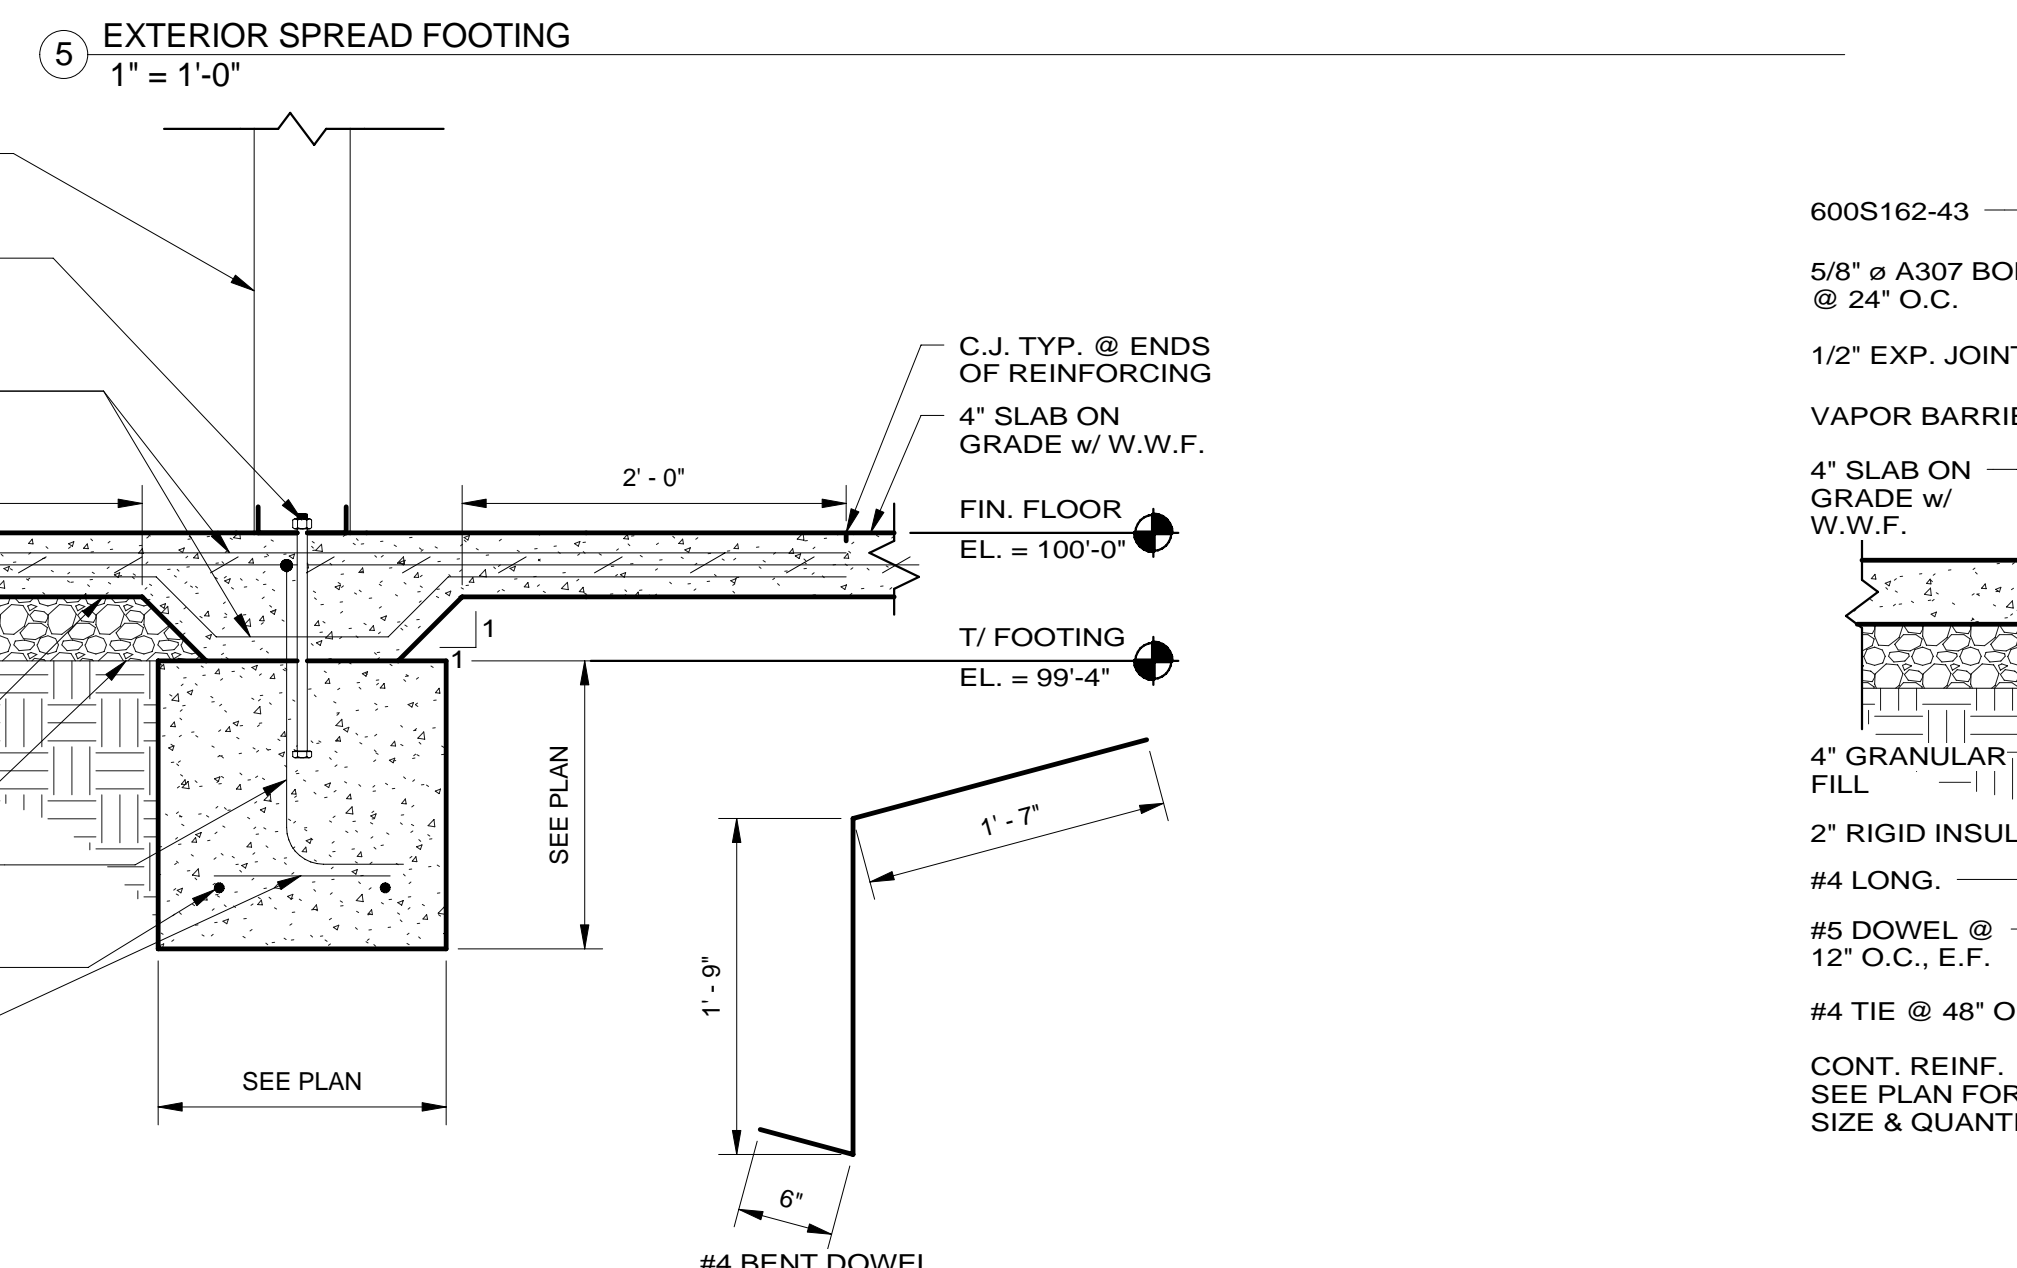

2 TYP. INTERIOR FOOTING DETAIL
1" = 1'-0"

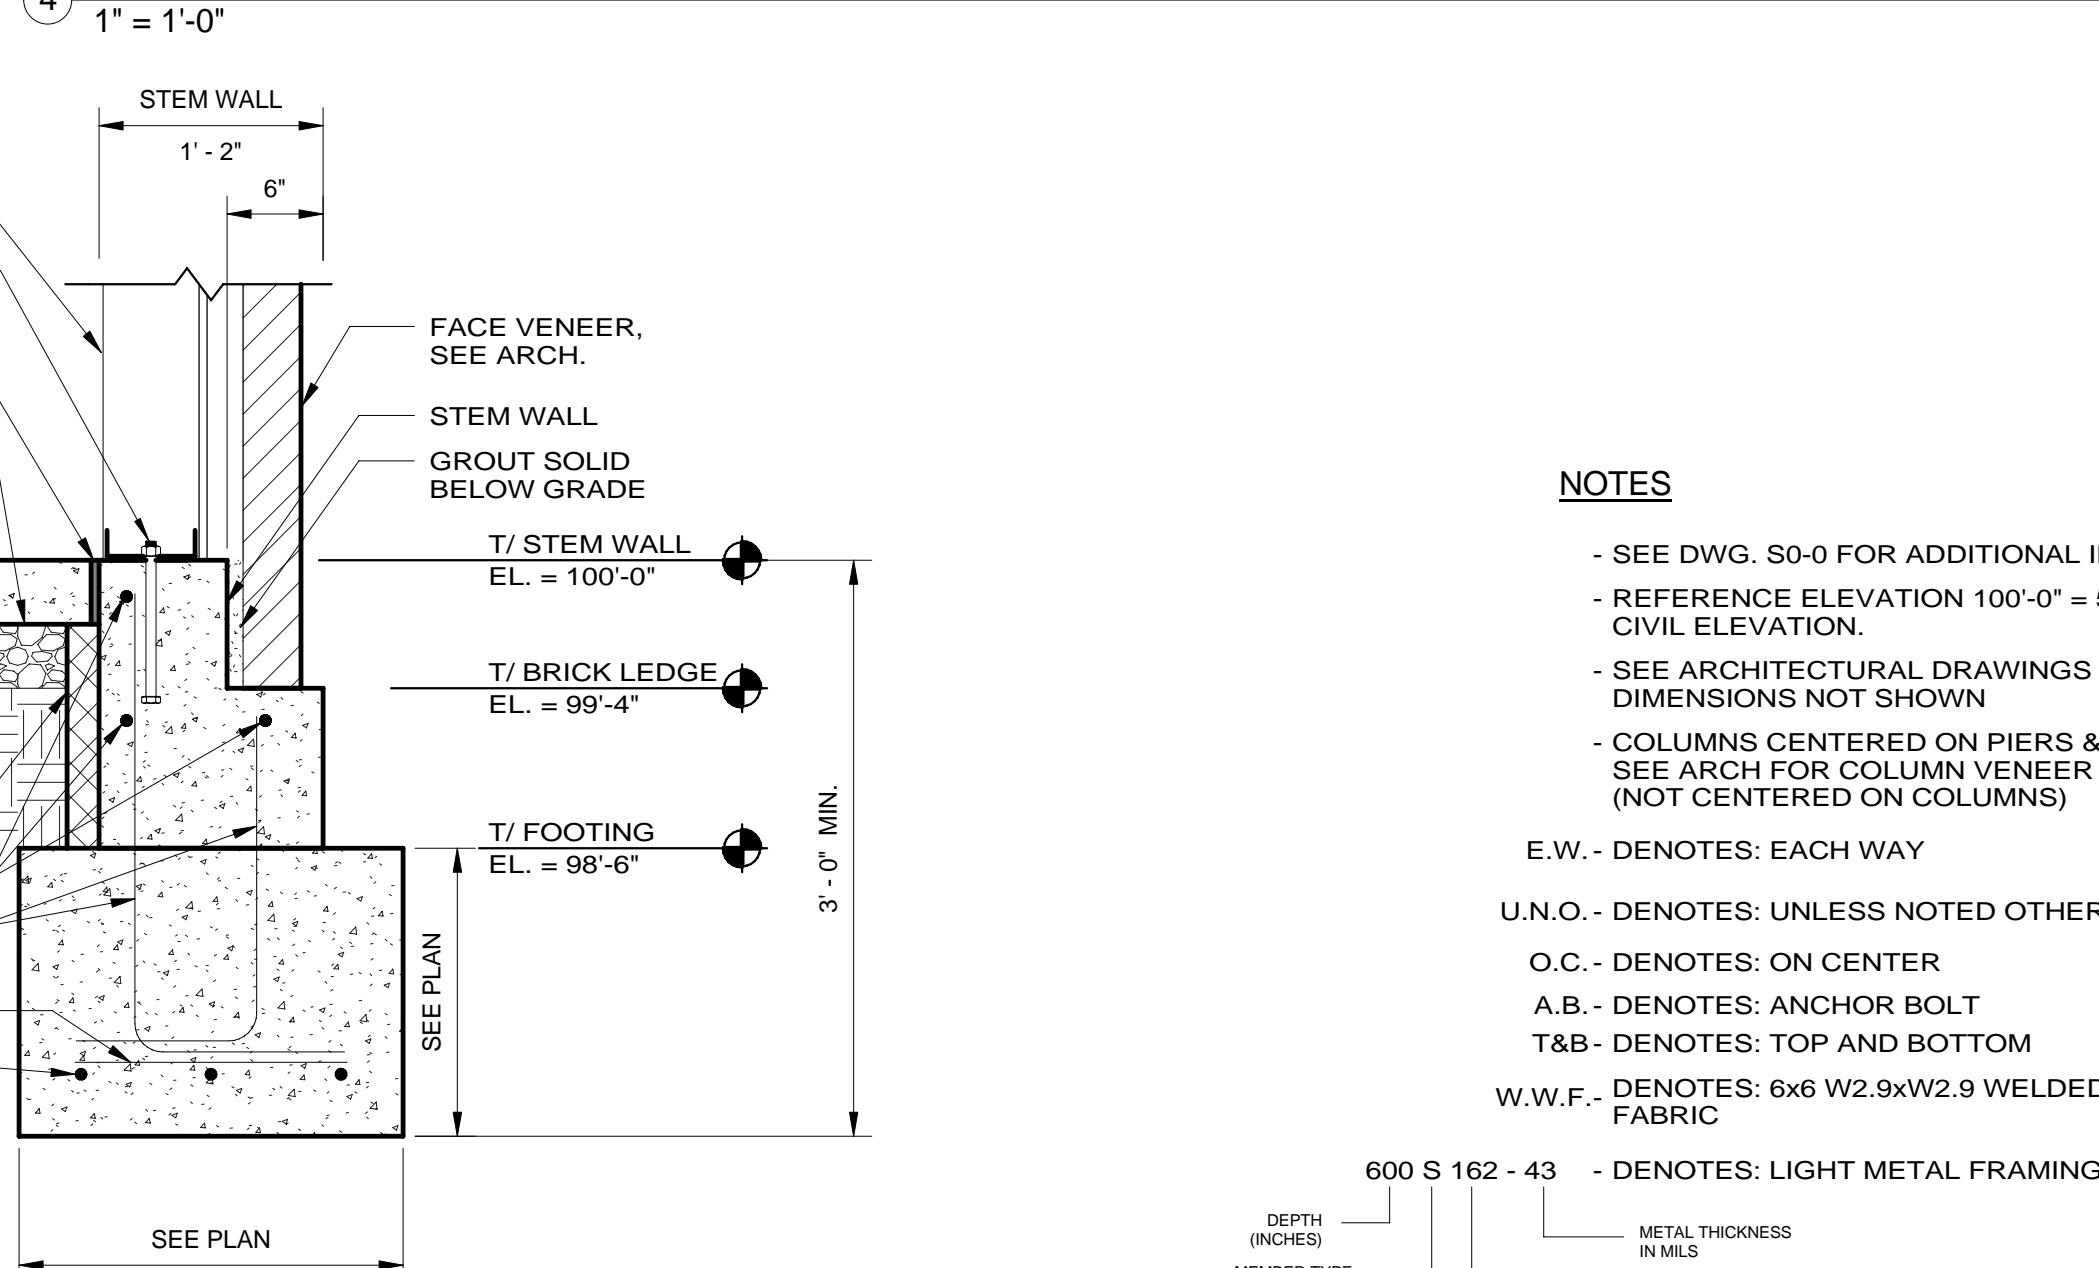

1 TYP. EXTERIOR FOOTING DETAIL
1" = 1'-0"

- NOTES**
- SEE DWG. S0-0 FOR ADDITIONAL INFORMATION.
 - REFERENCE ELEVATION 100'-0" = 556.50' CIVIL ELEVATION.
 - SEE ARCHITECTURAL DRAWINGS FOR BUILDING DIMENSIONS NOT SHOWN.
 - COLUMNS CENTERED ON PIERS & FOOTINGS. SEE ARCH FOR COLUMN VENEER LOCATIONS - (NOT CENTERED ON COLUMNS).
 - E.W. - DENOTES: EACH WAY
 - U.N.O. - DENOTES: UNLESS NOTED OTHERWISE
 - O.C. - DENOTES: ON CENTER
 - A.B. - DENOTES: ANCHOR BOLT
 - T&B - DENOTES: TOP AND BOTTOM
 - W.W.F. - DENOTES: 6x6 W2.9xW2.9 WELDED WIRE FABRIC
 - 600 S 162 - 43 - DENOTES: LIGHT METAL FRAMING