


(2)
MINOR PLAT BOOK 13 PAGE 107
TRINITY FREE WILL
BAPTIST CHURCH, INC.
DEED BOOK 883 PAGE 214
PARCEL NUMBER I


(1)
MINOR PLAT BOOK 13 PAGE 107
TRINITY FREE WILL
BAPTIST CHURCH, INC.
DEED BOOK 883 PAGE 214
PARCEL NUMBER III

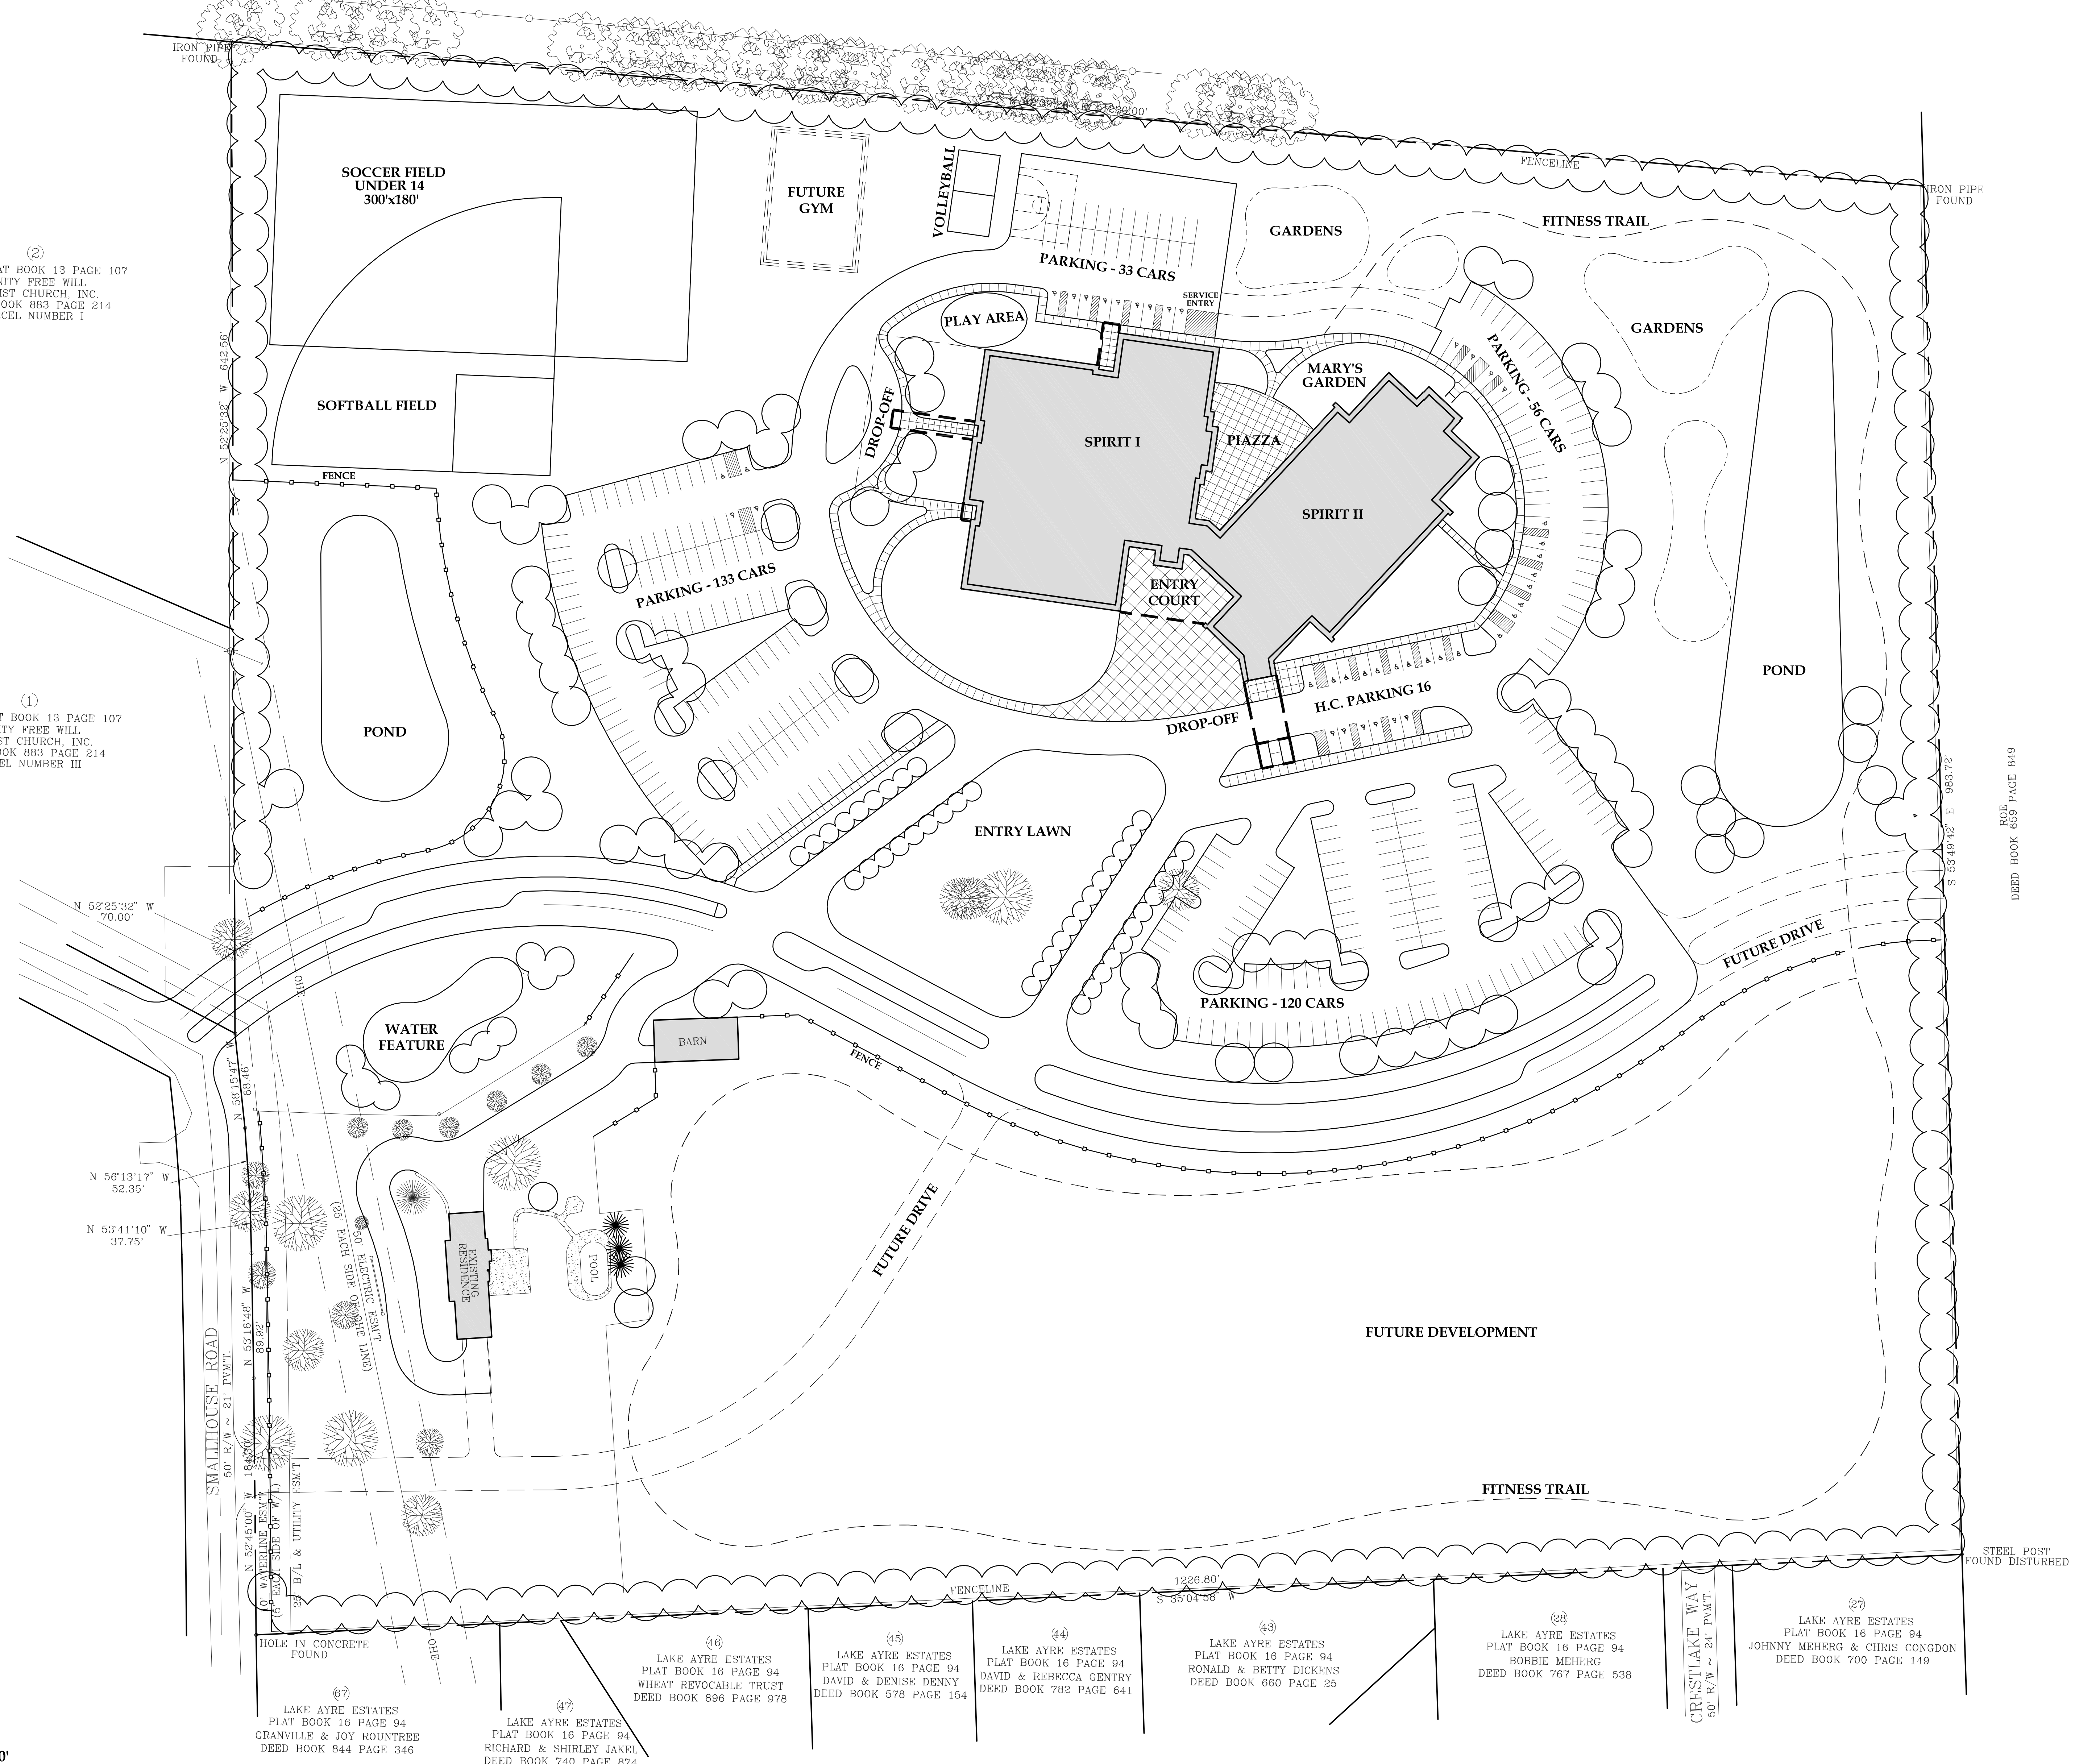

PLAT BOOK 16 PAGE 94

DEED BOOK 659 PAGE 849

STEEL POST FOUND DISTURBED

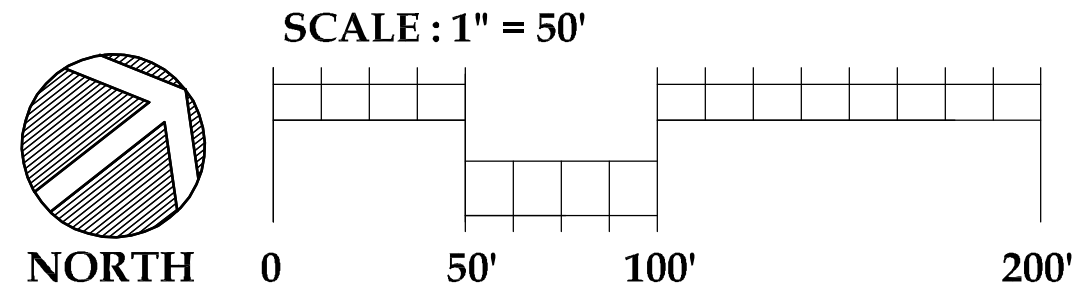

(87) LAKE AYRE ESTATES
PLAT BOOK 16 PAGE 94
GRANVILLE & JOY ROUNTREE
DEED BOOK 844 PAGE 346

(47) LAKE AYRE ESTATES
PLAT BOOK 16 PAGE 94
RICHARD & SHIRLEY JAKEL
DEED BOOK 740 PAGE 874

(46) LAKE AYRE ESTATES
PLAT BOOK 16 PAGE 94
WHEAT REVOCABLE TRUST
DEED BOOK 896 PAGE 978

(45) LAKE AYRE ESTATES
PLAT BOOK 16 PAGE 94
DAVID & DENISE DENNY
DEED BOOK 578 PAGE 154

(44) LAKE AYRE ESTATES
PLAT BOOK 16 PAGE 94
DAVID & REBECCA GENTRY
DEED BOOK 782 PAGE 641

(43) LAKE AYRE ESTATES
PLAT BOOK 16 PAGE 94
RONALD & BETTY DICKENS
DEED BOOK 660 PAGE 25

(28) LAKE AYRE ESTATES
PLAT BOOK 16 PAGE 94
BOBBIE MEHERG
DEED BOOK 767 PAGE 538

(27) LAKE AYRE ESTATES
PLAT BOOK 16 PAGE 94
JOHNNY MEHERG & CHRIS CONGDON
DEED BOOK 700 PAGE 149



Holy Spirit Catholic Church

Bowling Green, Kentucky

SITE PLAN

architecture landscape architecture interior design construction management

