


2 EAST ELEVATION  
1/8" = 1'-0"

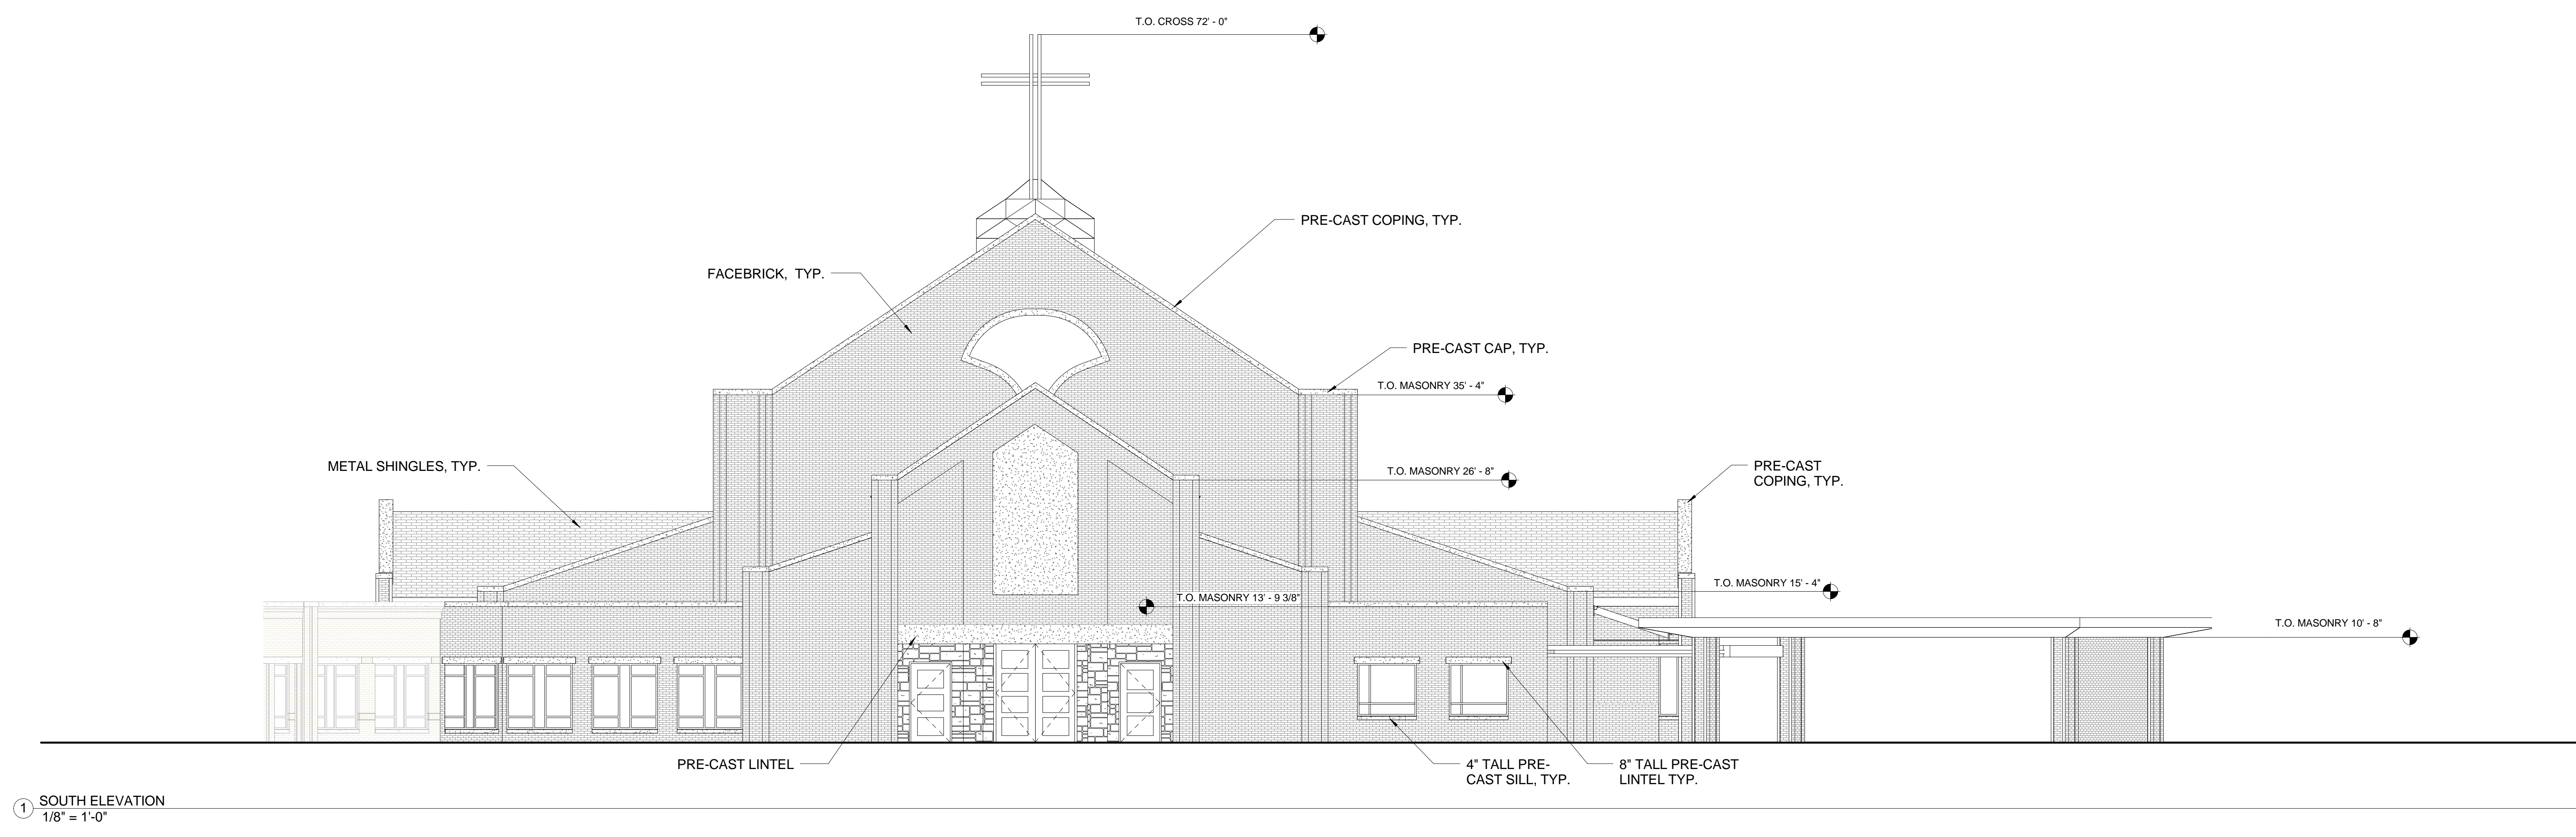

1 SOUTH ELEVATION  
1/8" = 1'-0"

Revision Schedule	By	Date
No.	Description	