



Revision Schedule	By	Date
No.	Description	

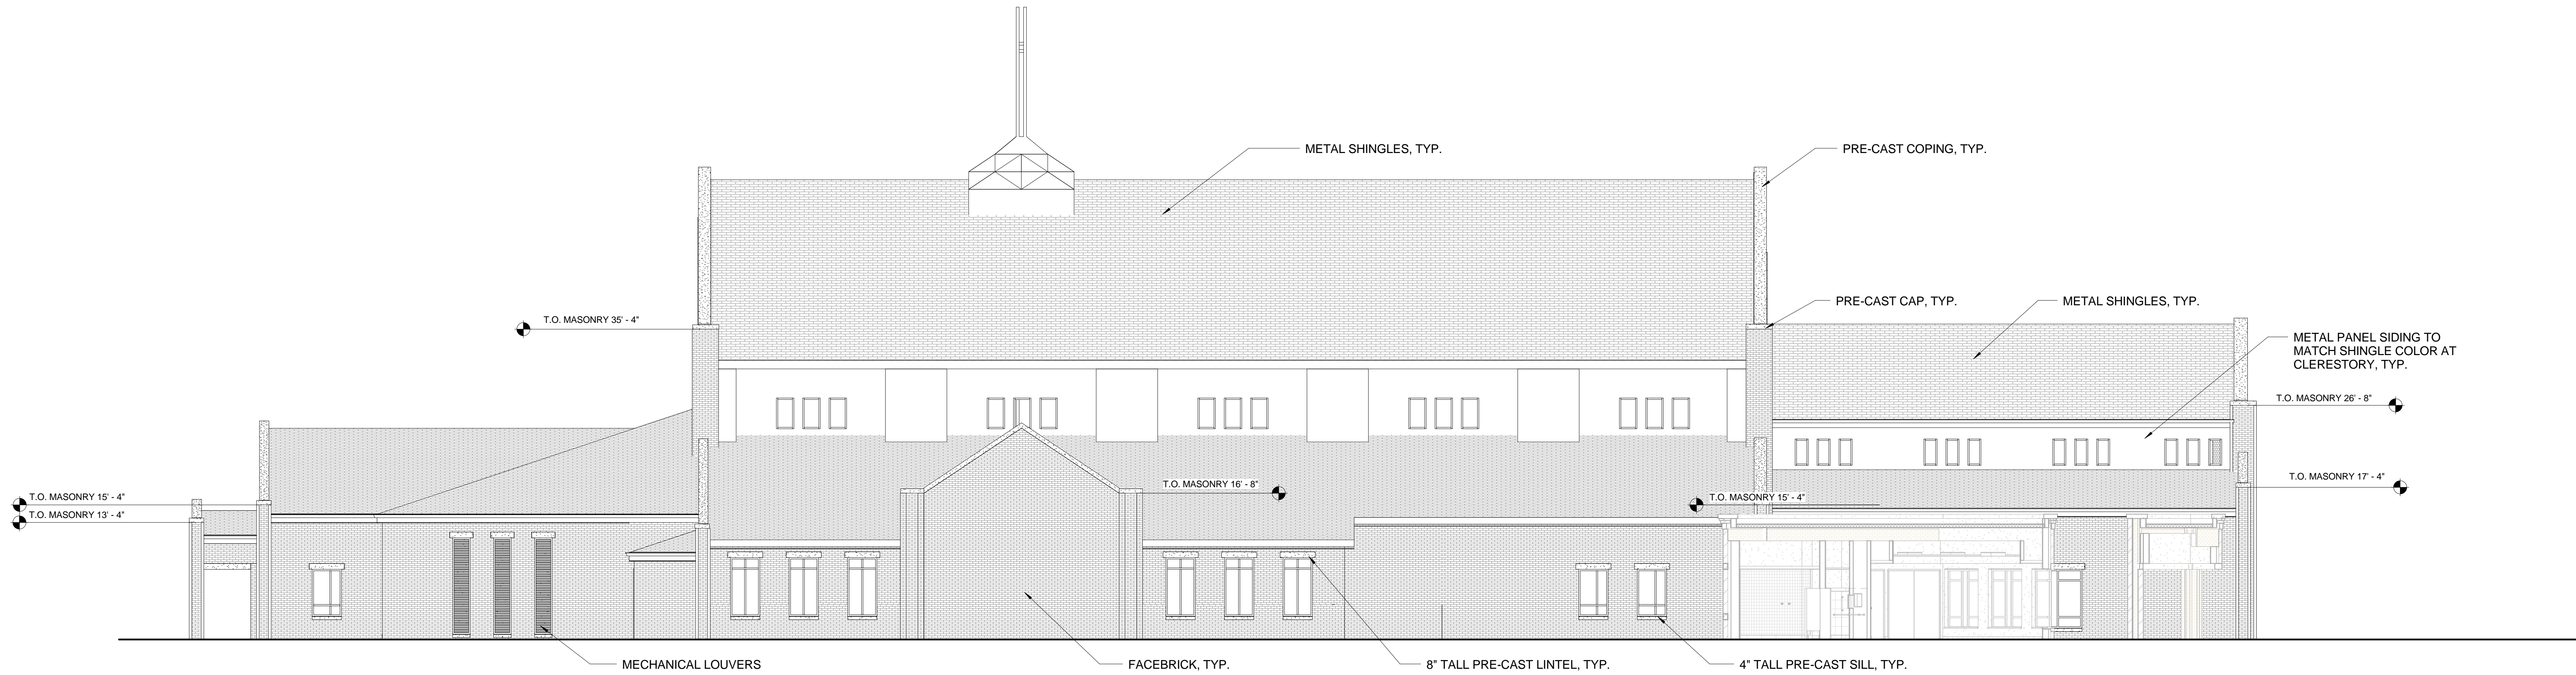

② WEST ELEVATION
1/8" = 1'-0"

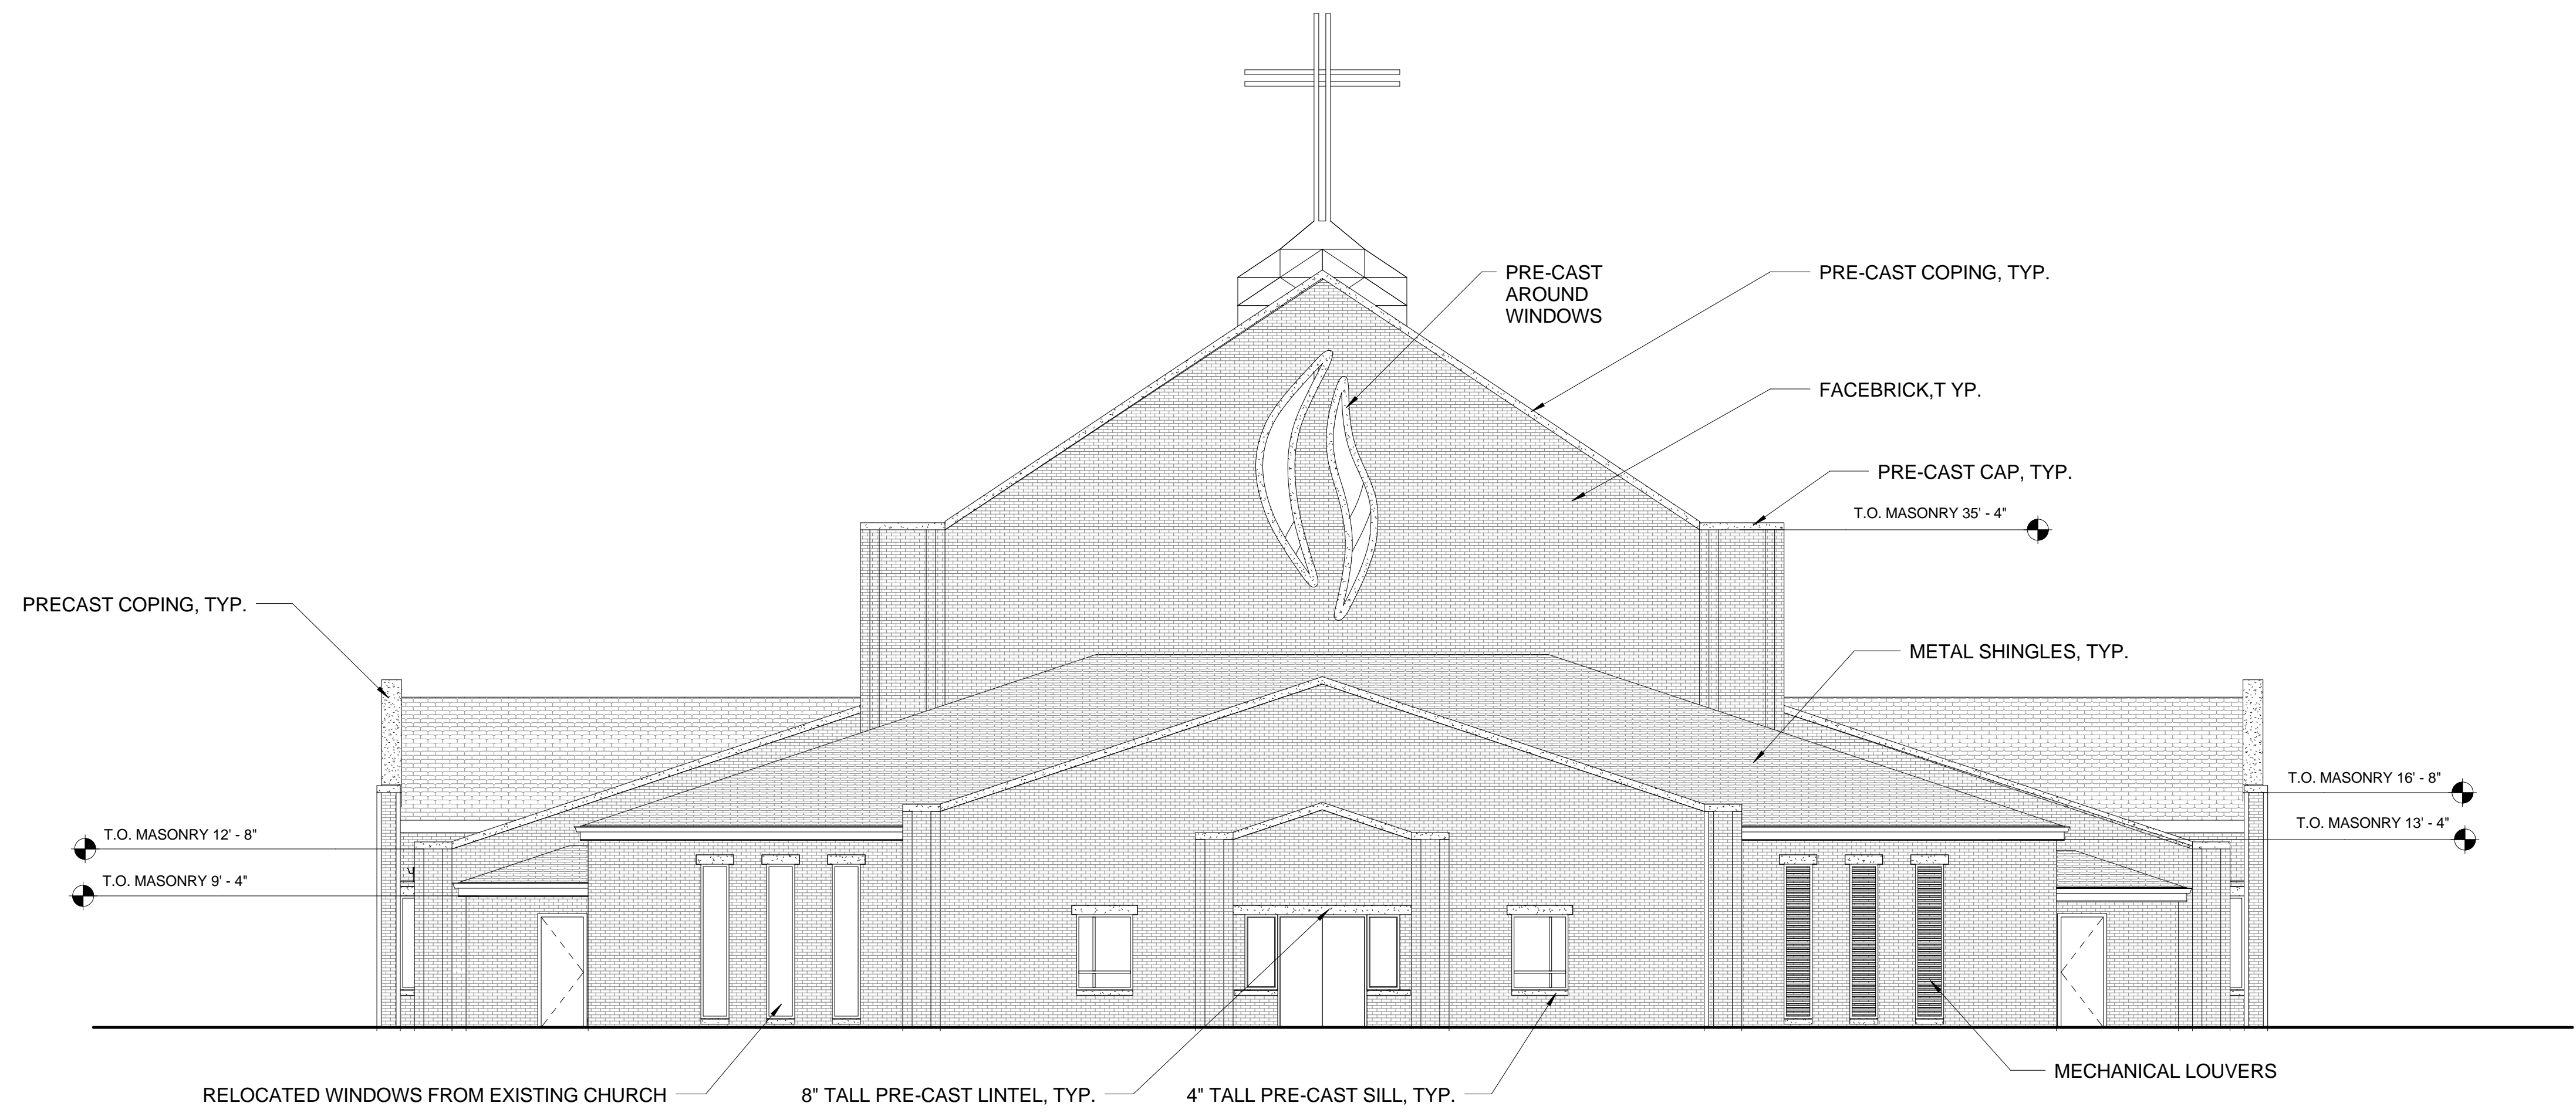

① NORTH ELEVATION
1/8" = 1'-0"

DESIGN DEVELOPMENT
HOLY SPIRIT CATHOLIC CHURCH
4757 SMALLHOUSE ROAD, BOWLING GREEN, KENTUCKY
BERINGER CIACCIO DENNELL MABREY - ARCHITECTURE - LANDSCAPE ARCHITECTURE - INTERIOR DESIGN - CONSTRUCTION MANAGEMENT

