



No.	Description	By	Date

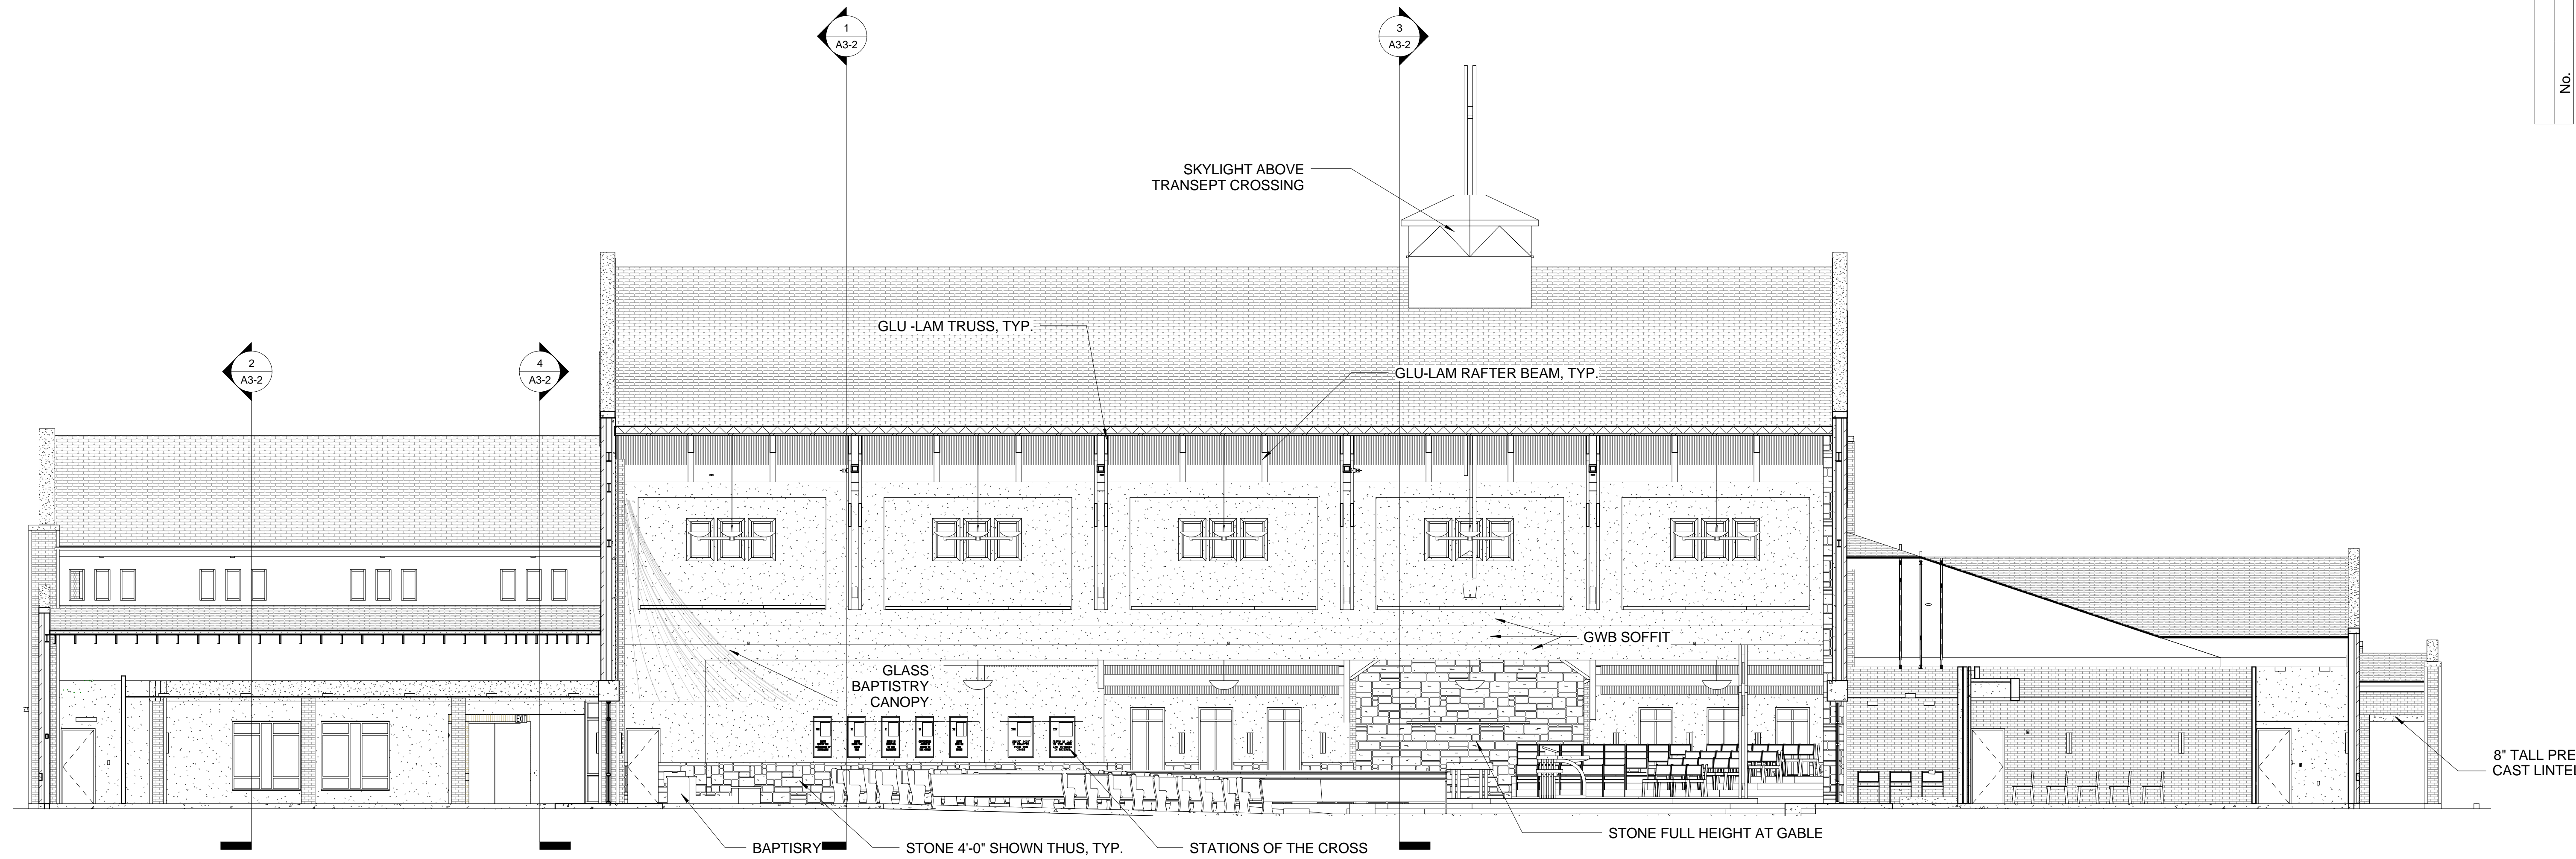

② LONGITUDINAL SECTION, WEST
1/8" = 1'-0"

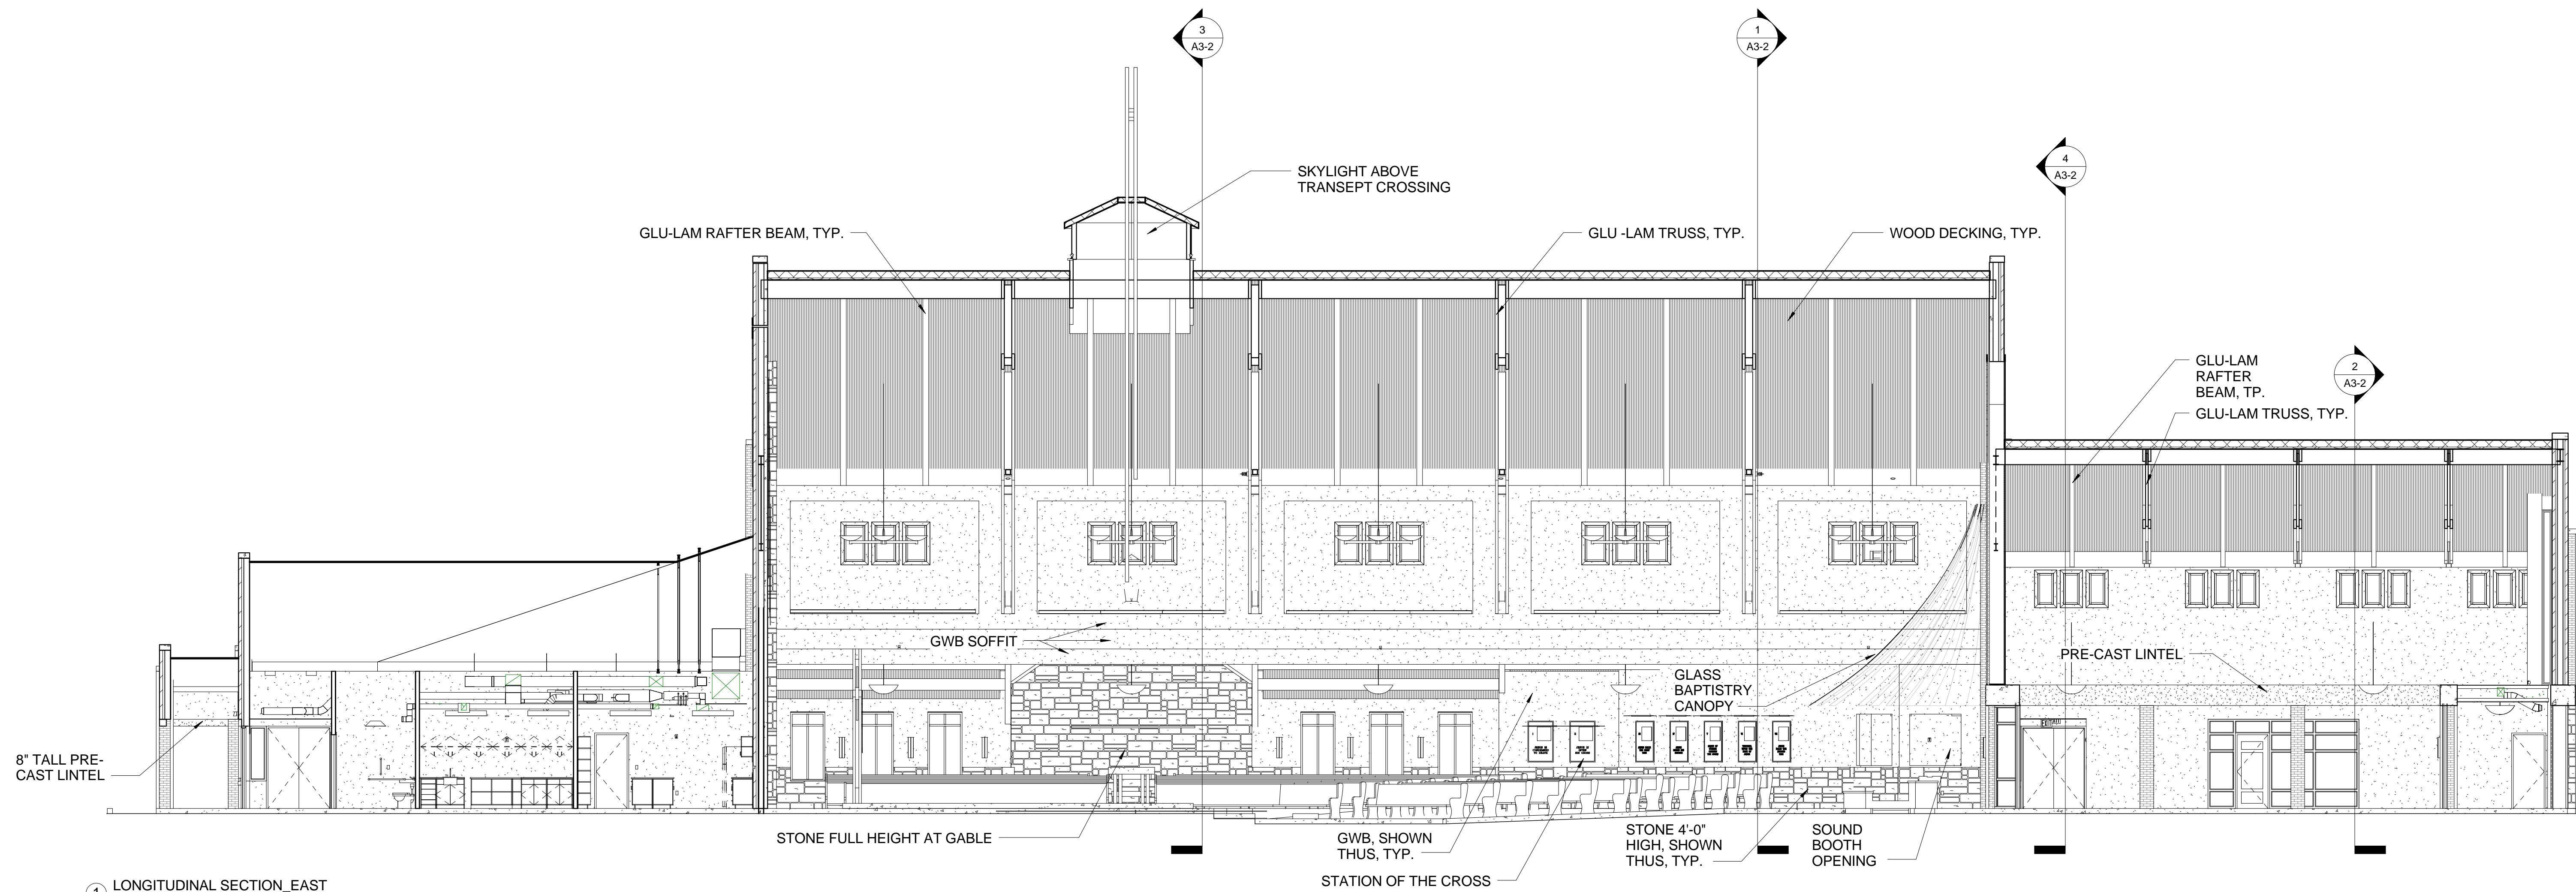

① LONGITUDINAL SECTION, EAST
1/8" = 1'-0"