


REFERENCED ELECTRICAL NOTES	
TAG	TEXT
1	SEE DETAIL E6-1/5

OCCUPANCY SENSOR SCHEDULE			
TAG	MANUFACTURER	MODEL	DESCRIPTION
A	WATTSTOPPER	CI-355	PASSIVE INFRARED LINE VOLTAGE CEILING SENSOR. MANUAL ON/AUTO OFF WITHIN 30 MINUTES OF ZERO DETECTION
B	WATTSTOPPER	WS-200	PASSIVE INFRARED WALL SWITCH SENSOR. MANUAL ON/AUTO OFF WITHIN 30 MINUTES OF ZERO DETECTION
C	WATTSTOPPER	WD	PASSIVE INFRARED DIMMABLE WALL SWITCH SENSOR. MANUAL ON/AUTO OFF WITHIN 30 MINUTES OF ZERO DETECTION

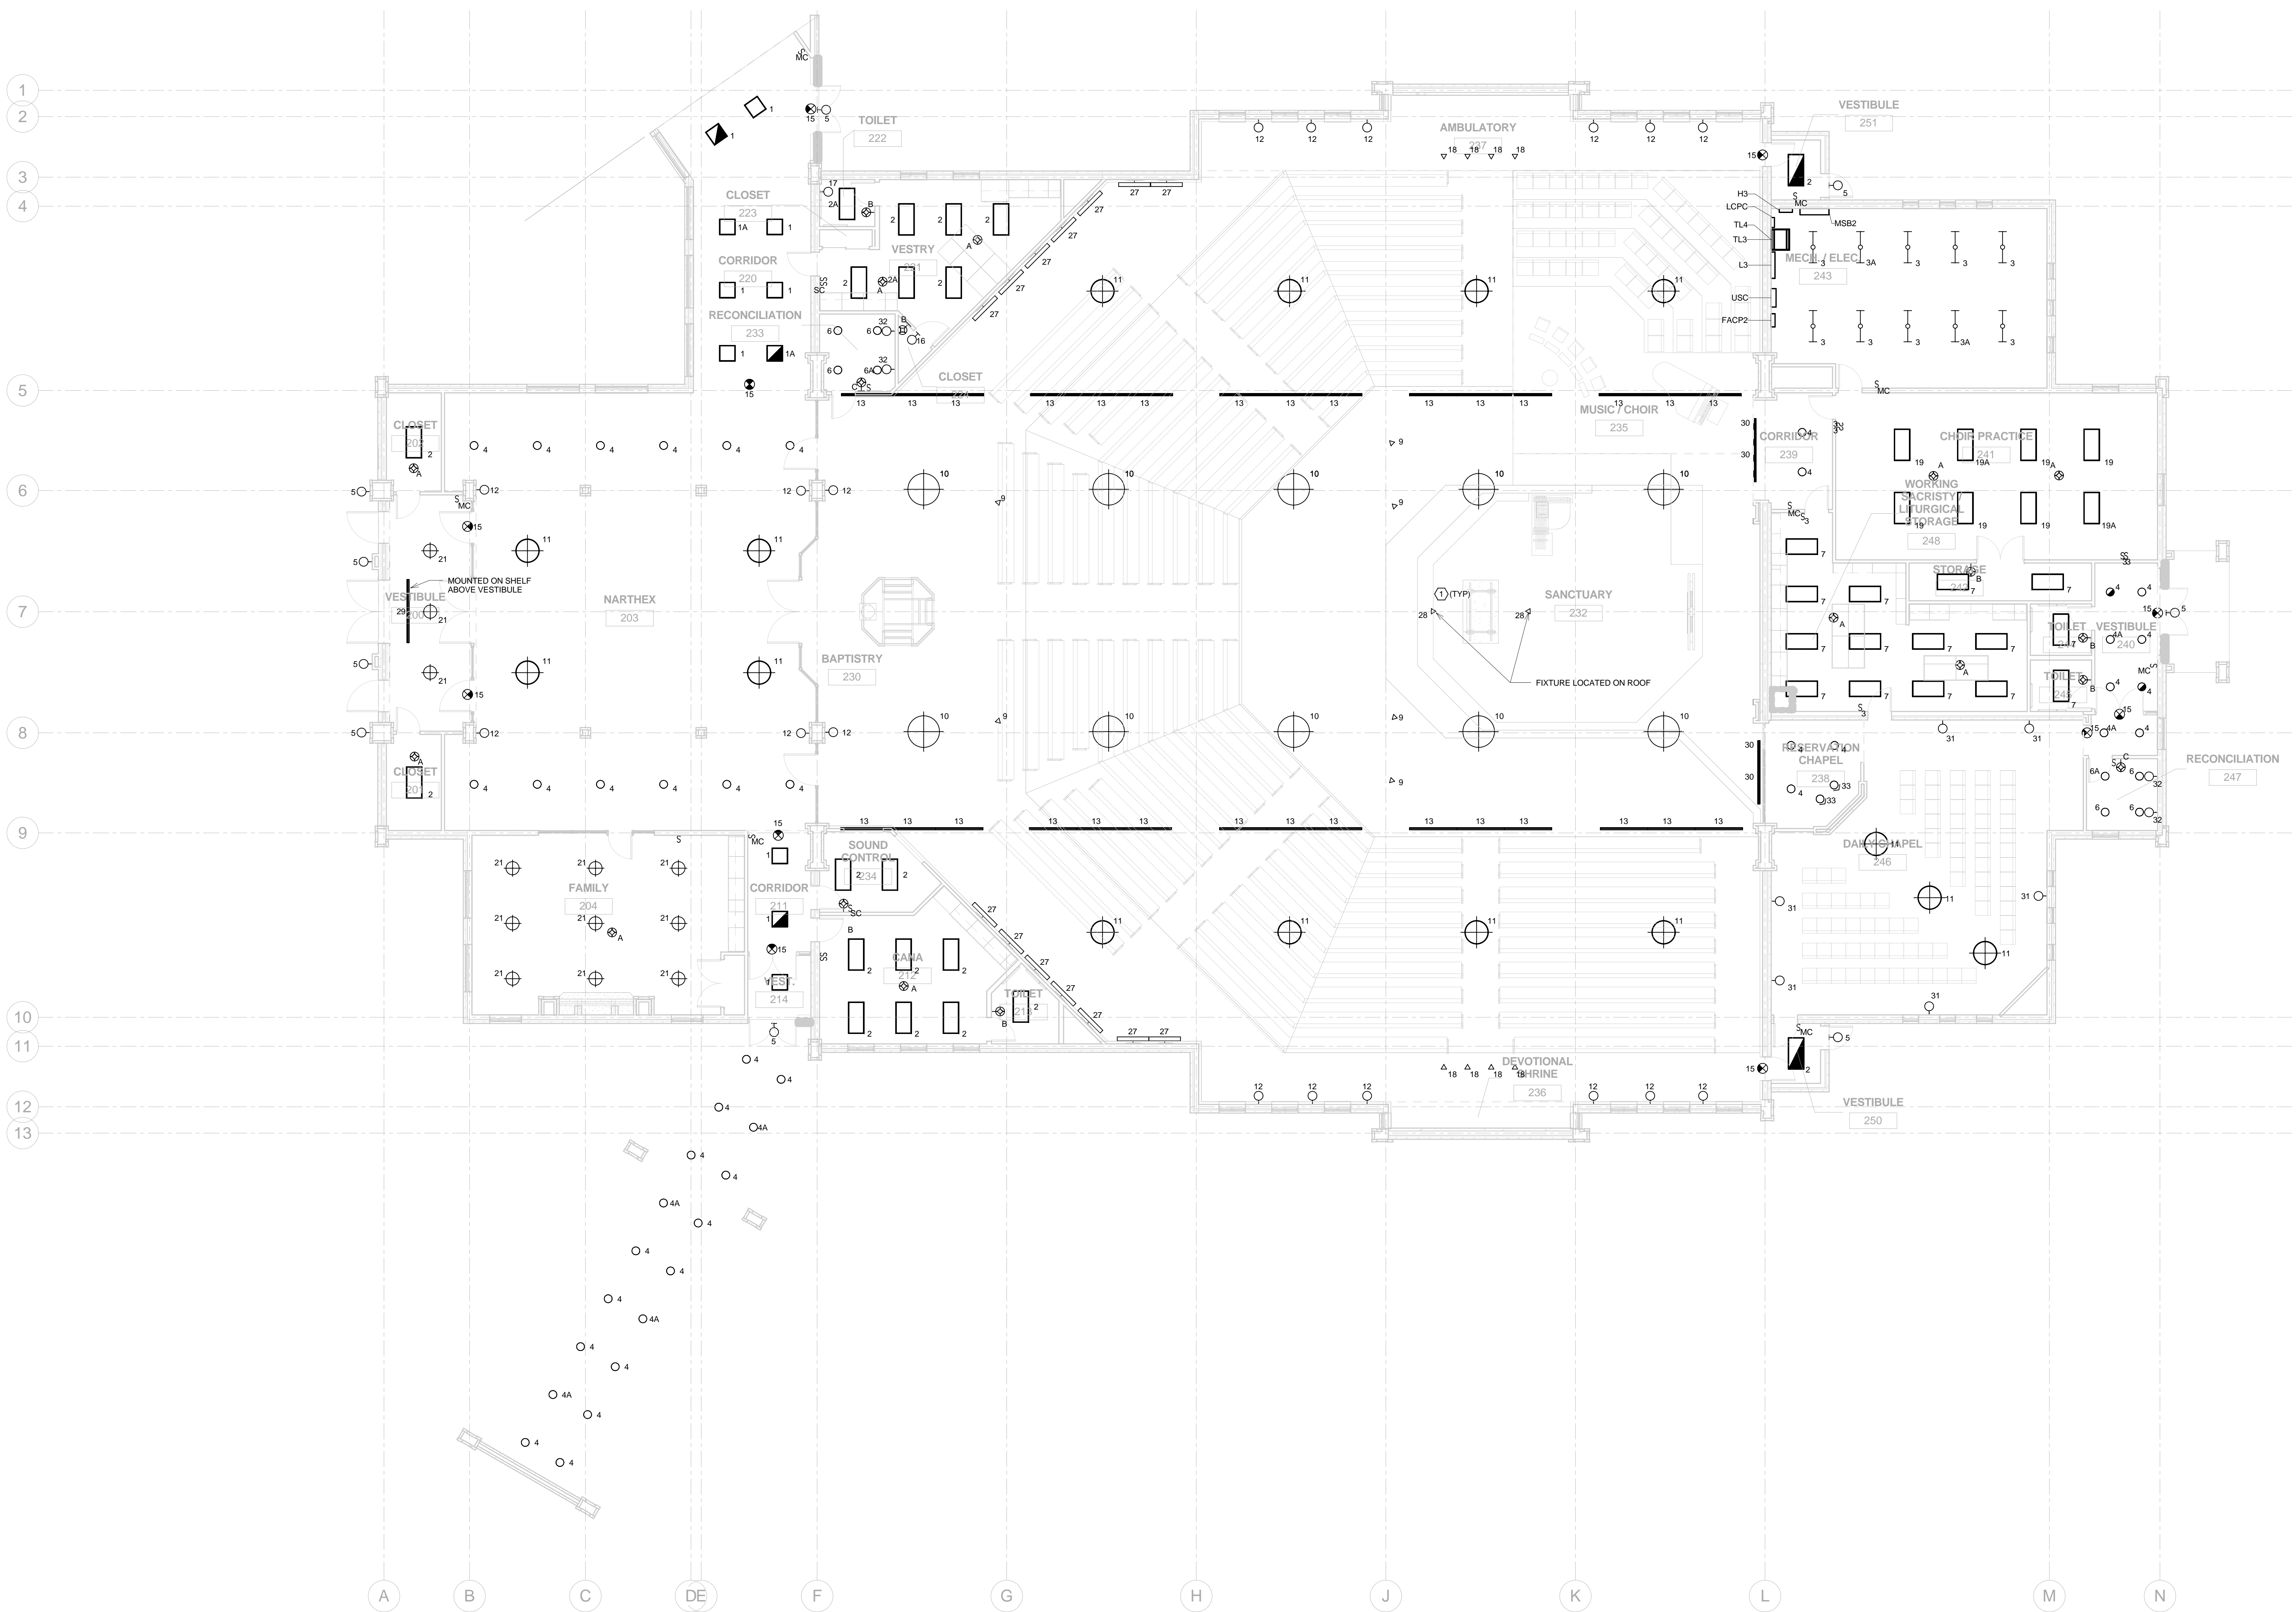

Revision	Schedule	By	Date
No.	Description		

1 FLOOR PLAN - LIGHTING - FIRST FLOOR
1/8" = 1'-0"