

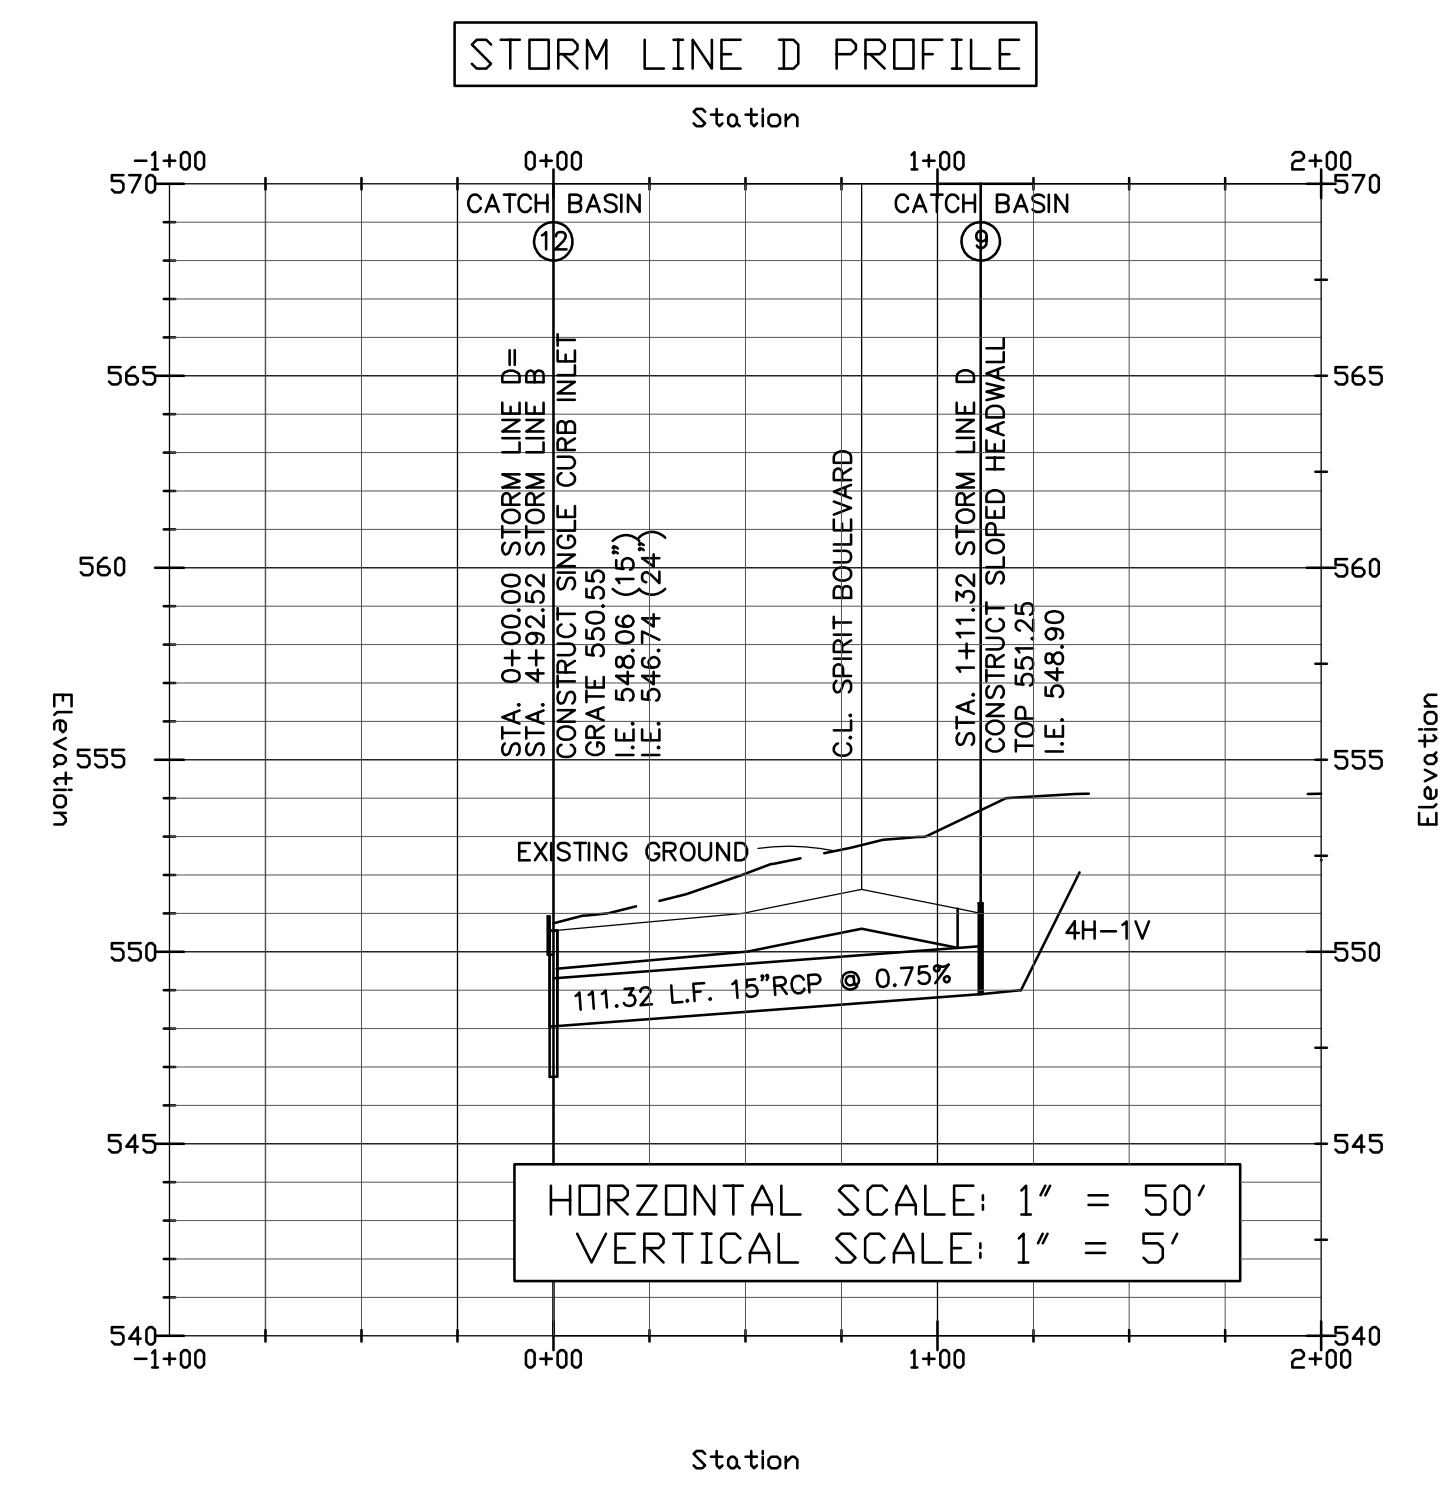
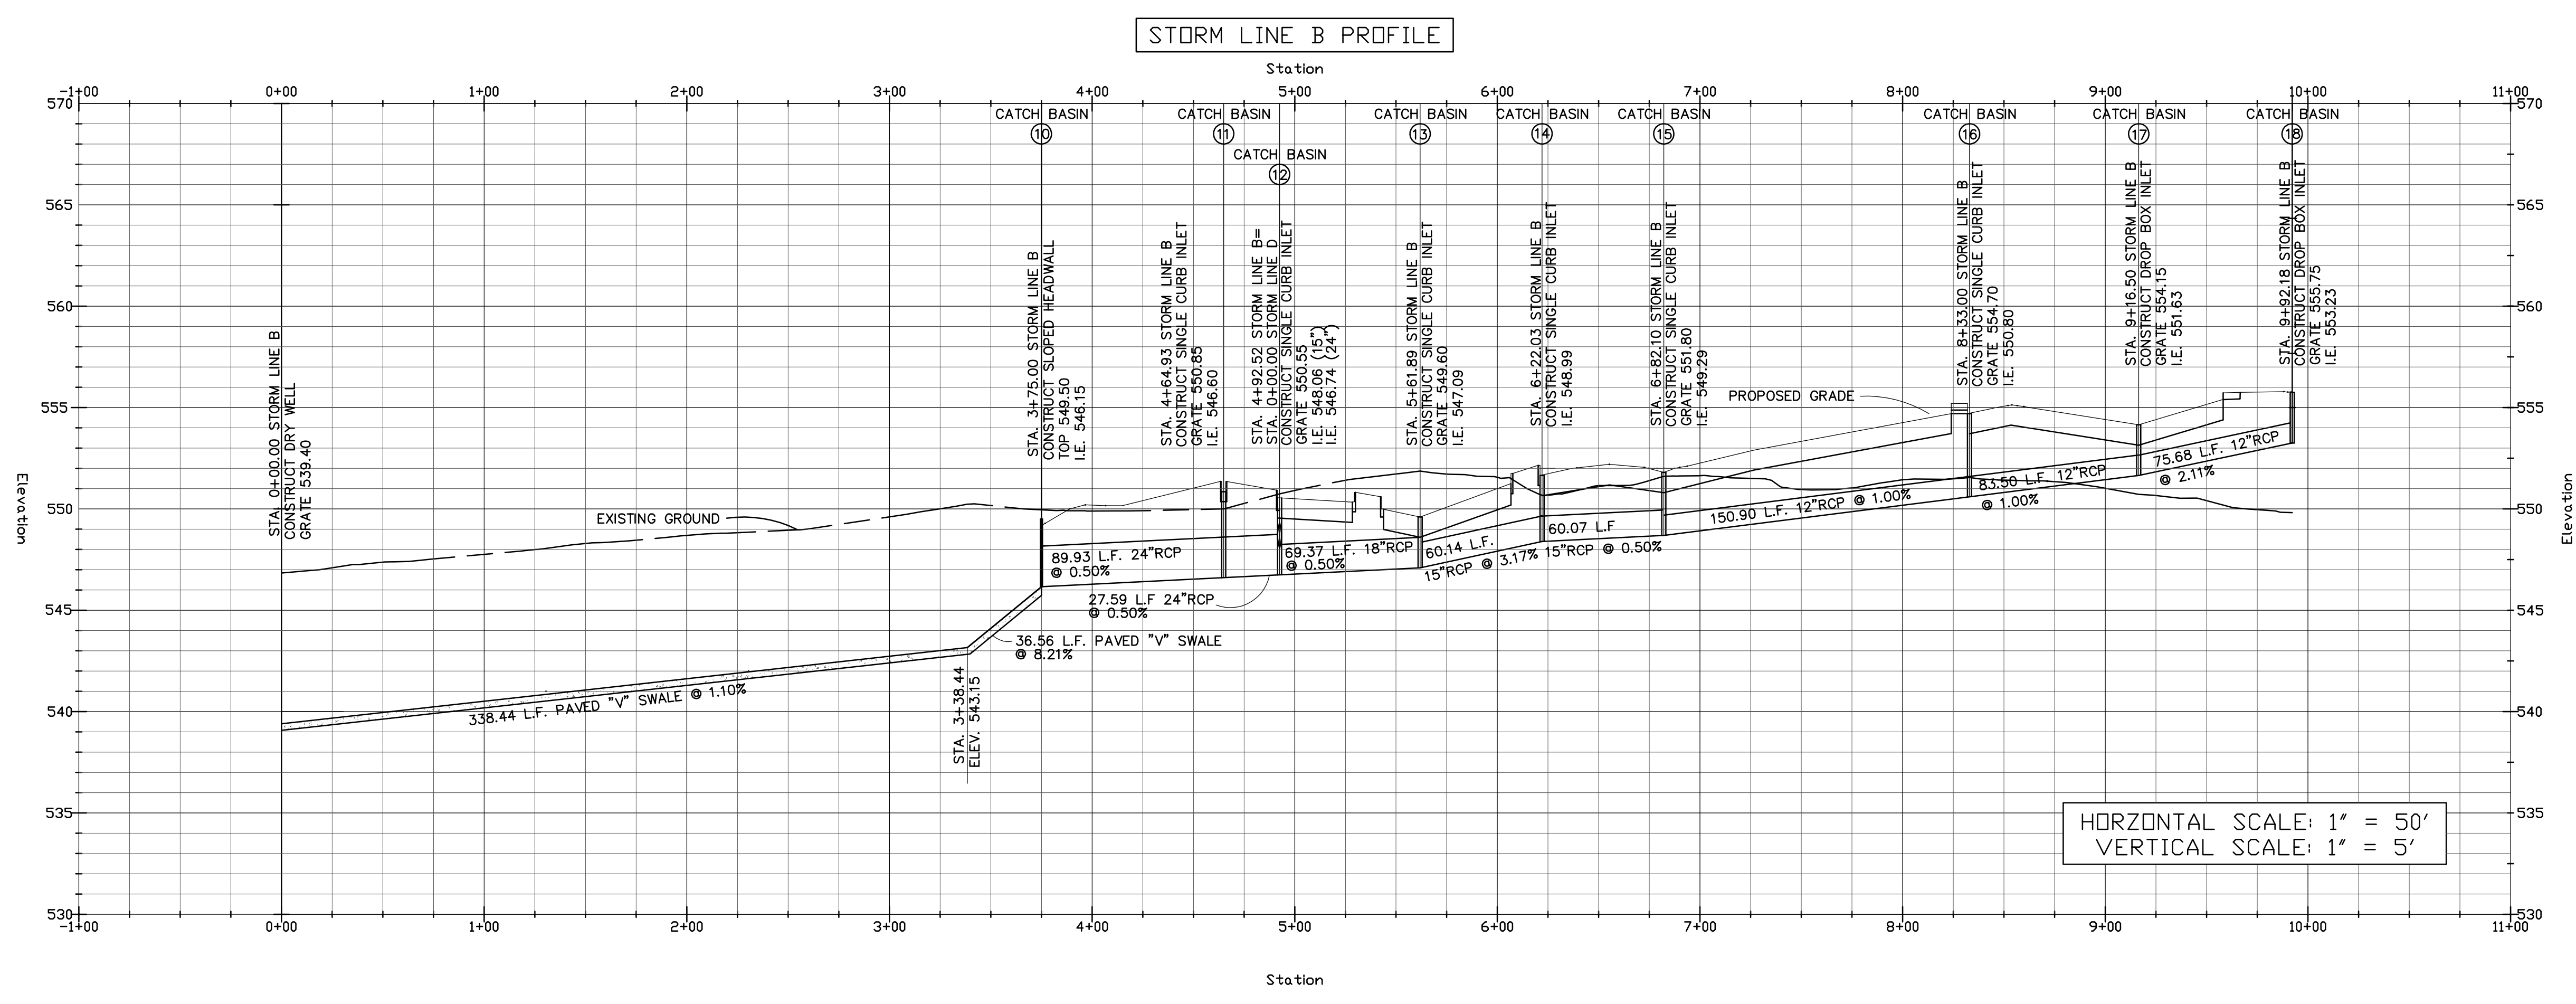


REVISIONS			
no.	description	by	date

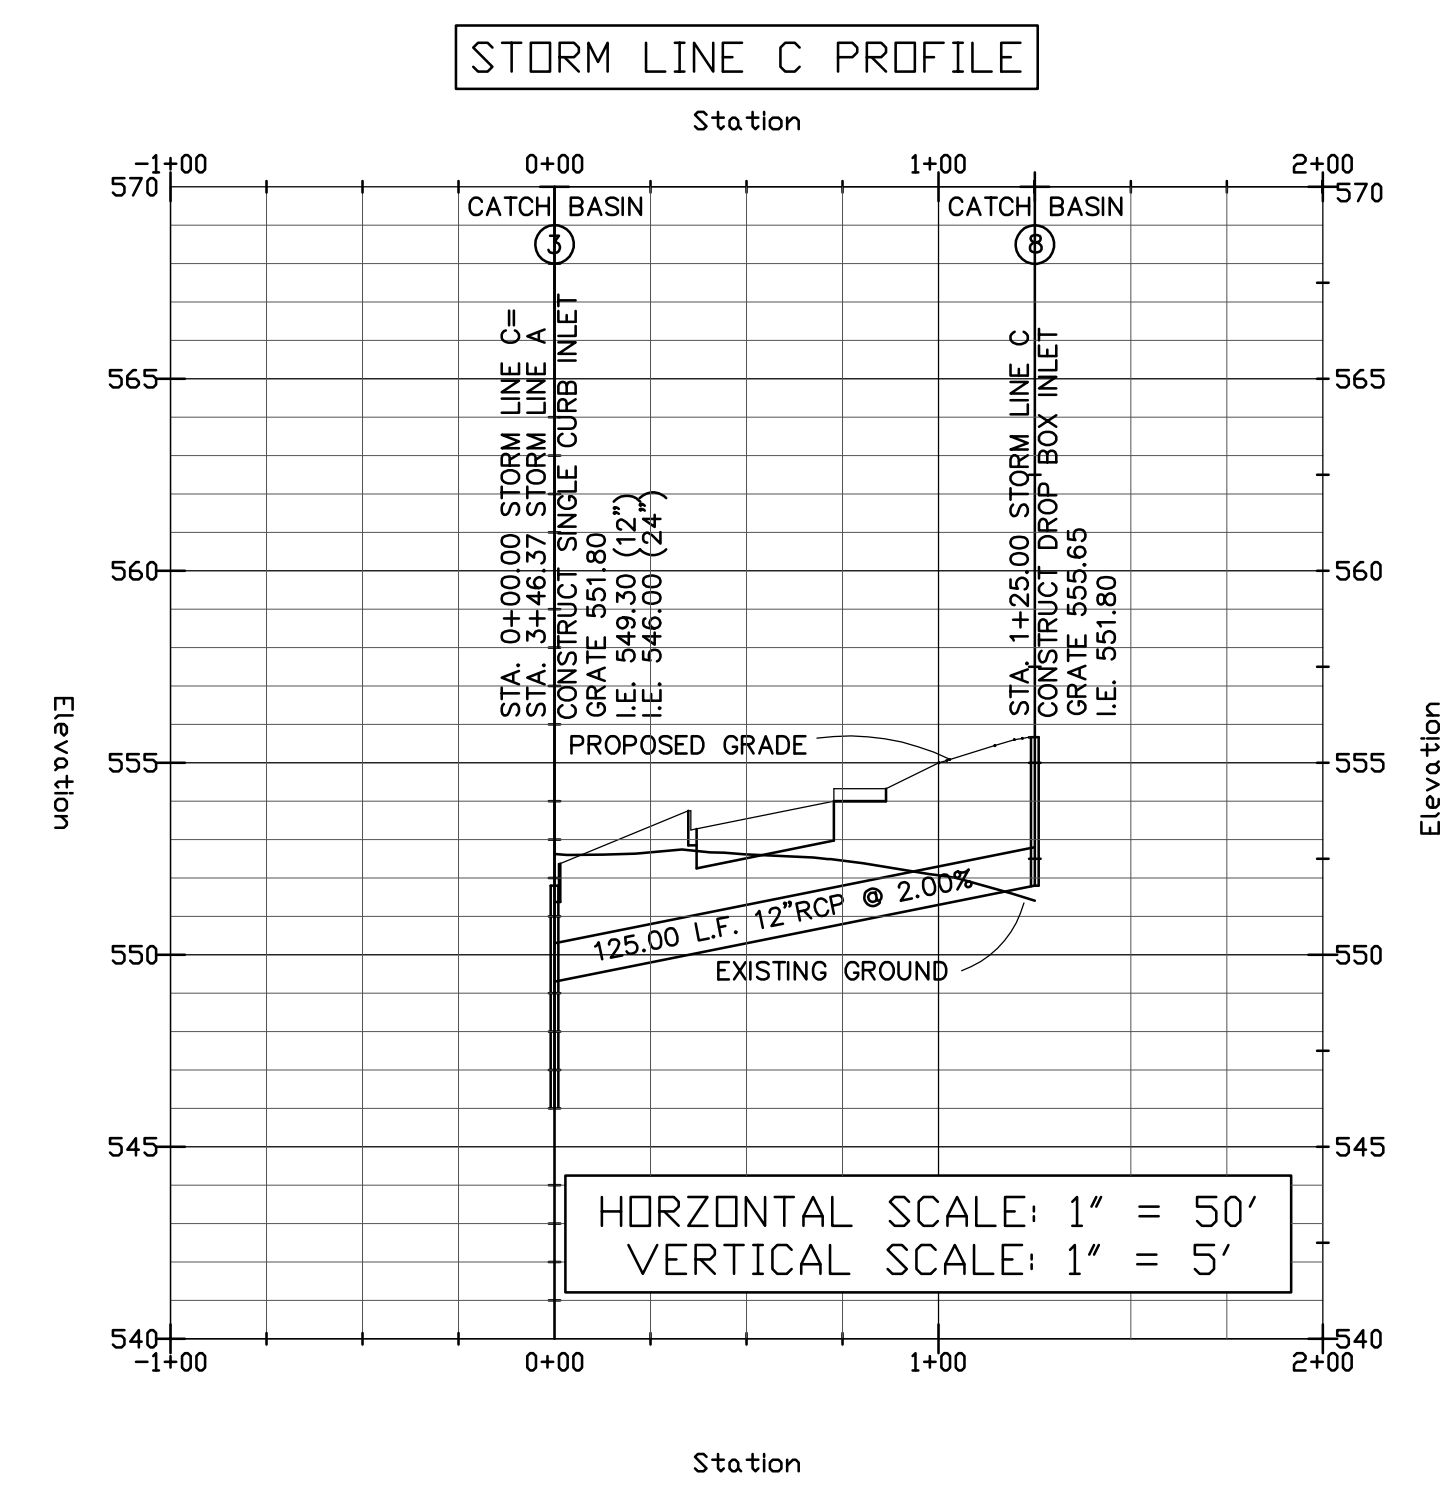

Michael S. Evans, P.E., P.L.S.  
 Civil Engineer & Land Surveyor  
 1102 Clerkenwell Rd.  
 Louisville, Kentucky 40207  
 (502) 593-9430 (Cell)  
 mikeevans@insightbb.com

FOR CONSTRUCTION  
 9/16/08

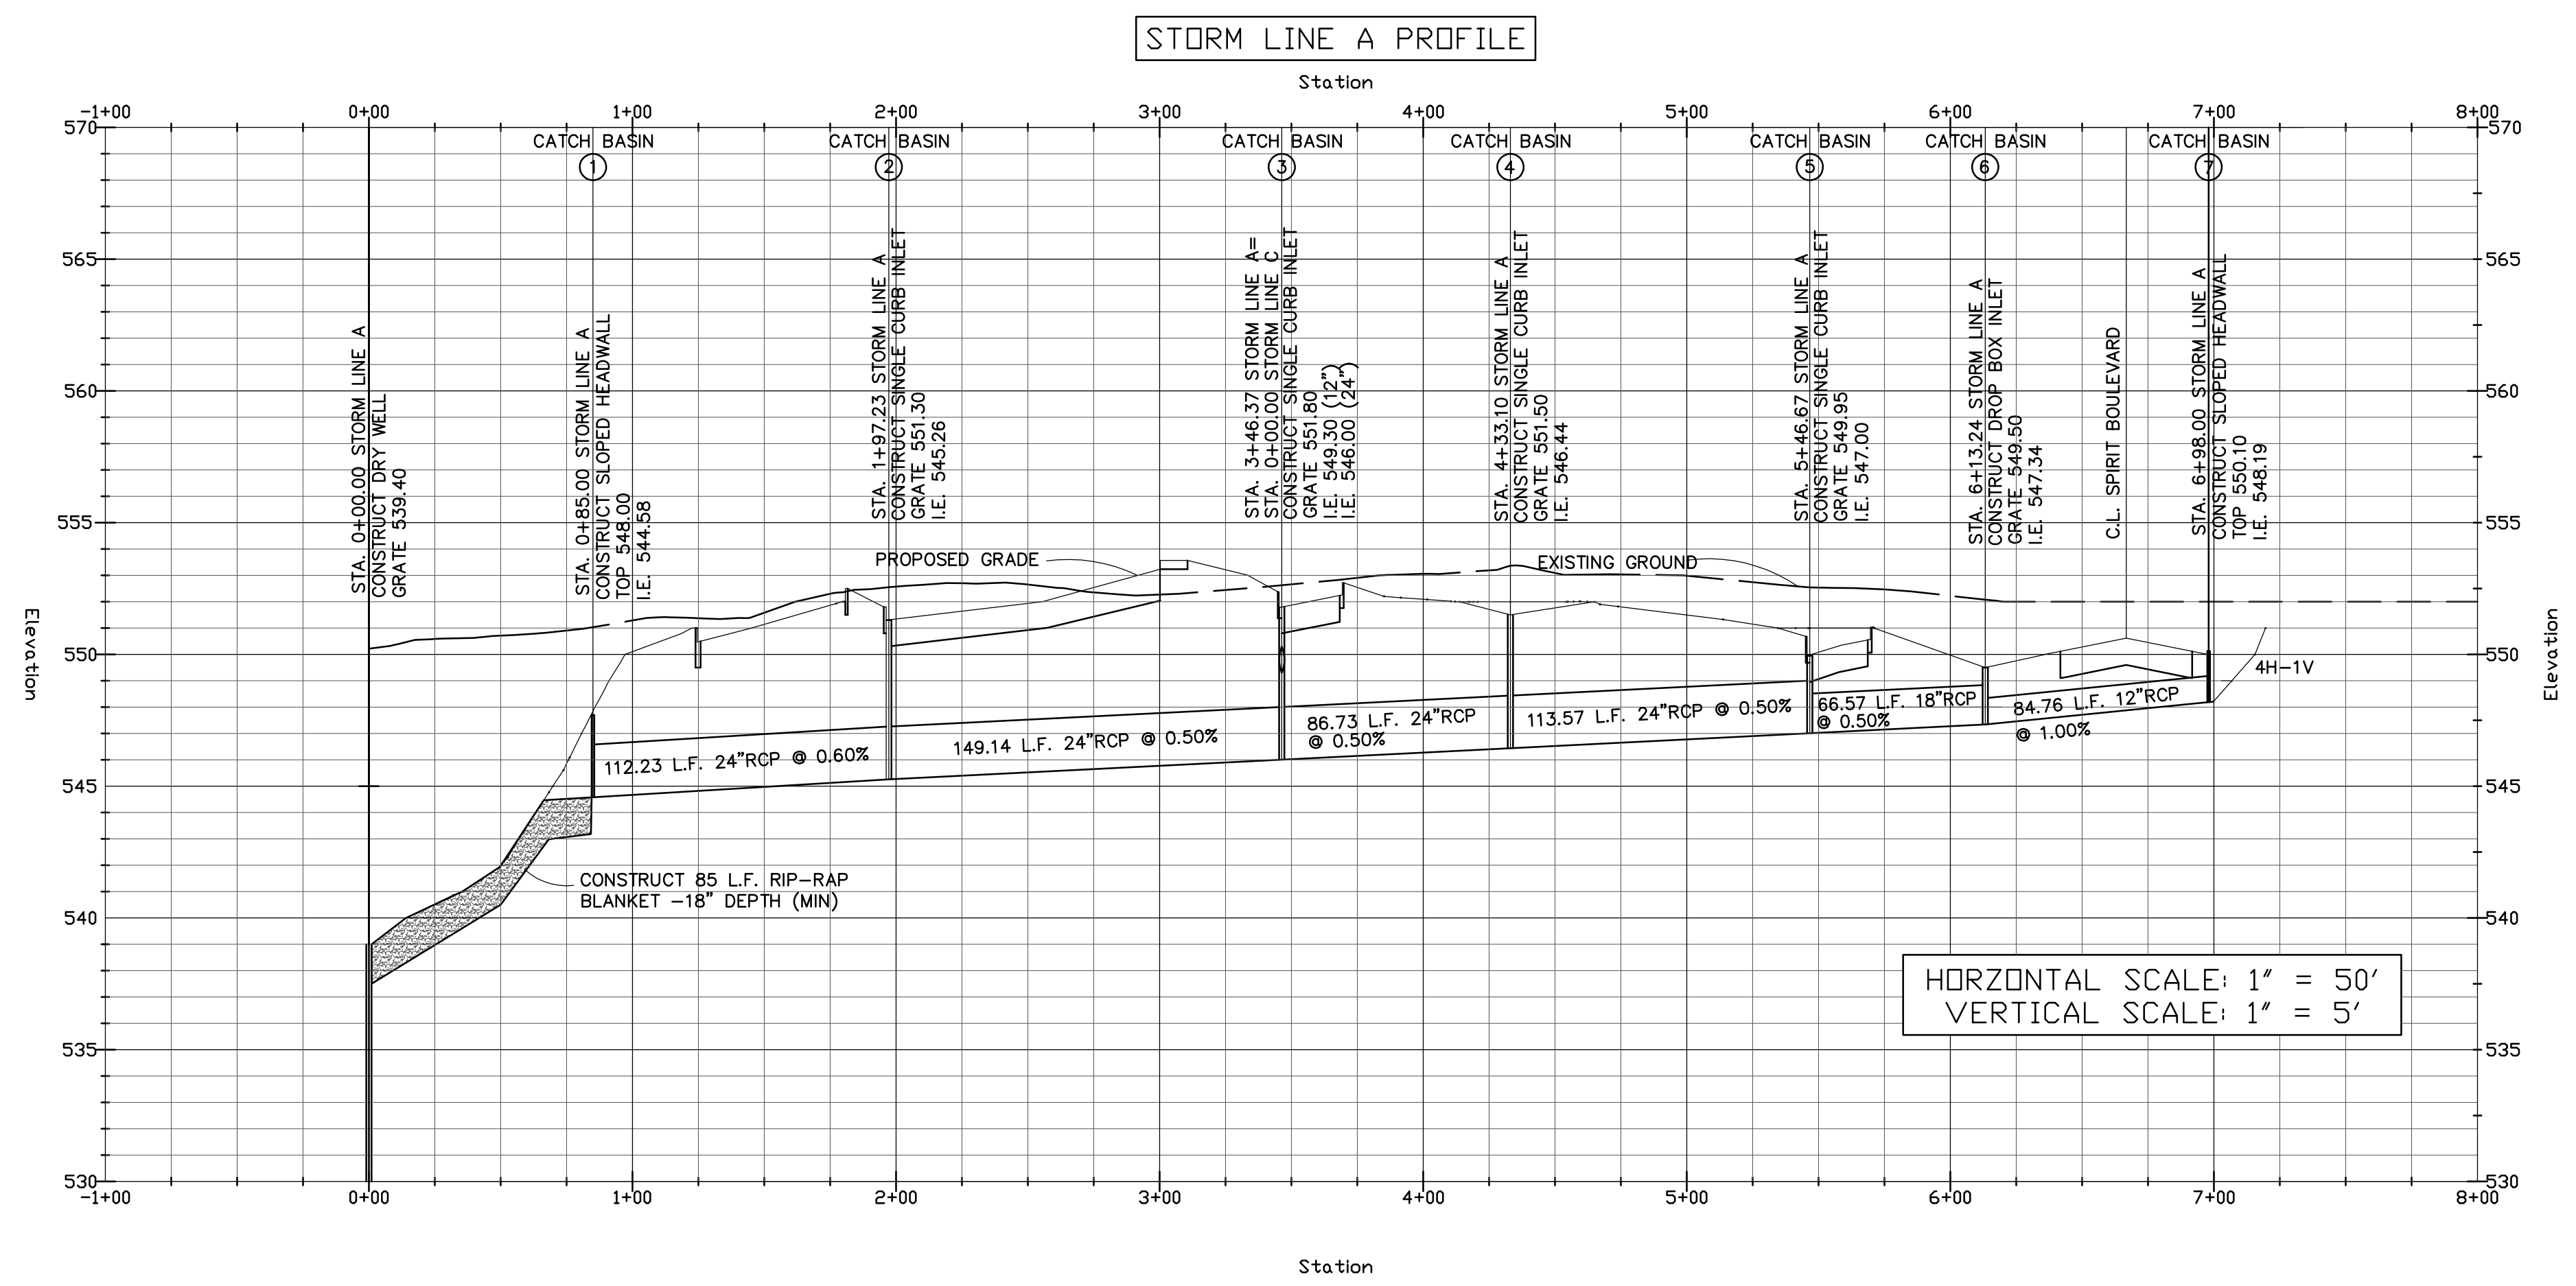

DESIGN DEVELOPMENT  
**HOLY SPIRIT CATHOLIC CHURCH**  
 4754 SMALL HOUSE ROAD - BOWLING GREEN, KENTUCKY  
 BERINGER CIACCIO DENNELL MABREY - ARCHITECTURE, LANDSCAPE ARCHITECTURE, INTERIOR DESIGN, CONSTRUCTION MANAGEMENT

