


1
2
3
4
5
6
7
8
9
10
11
12
13

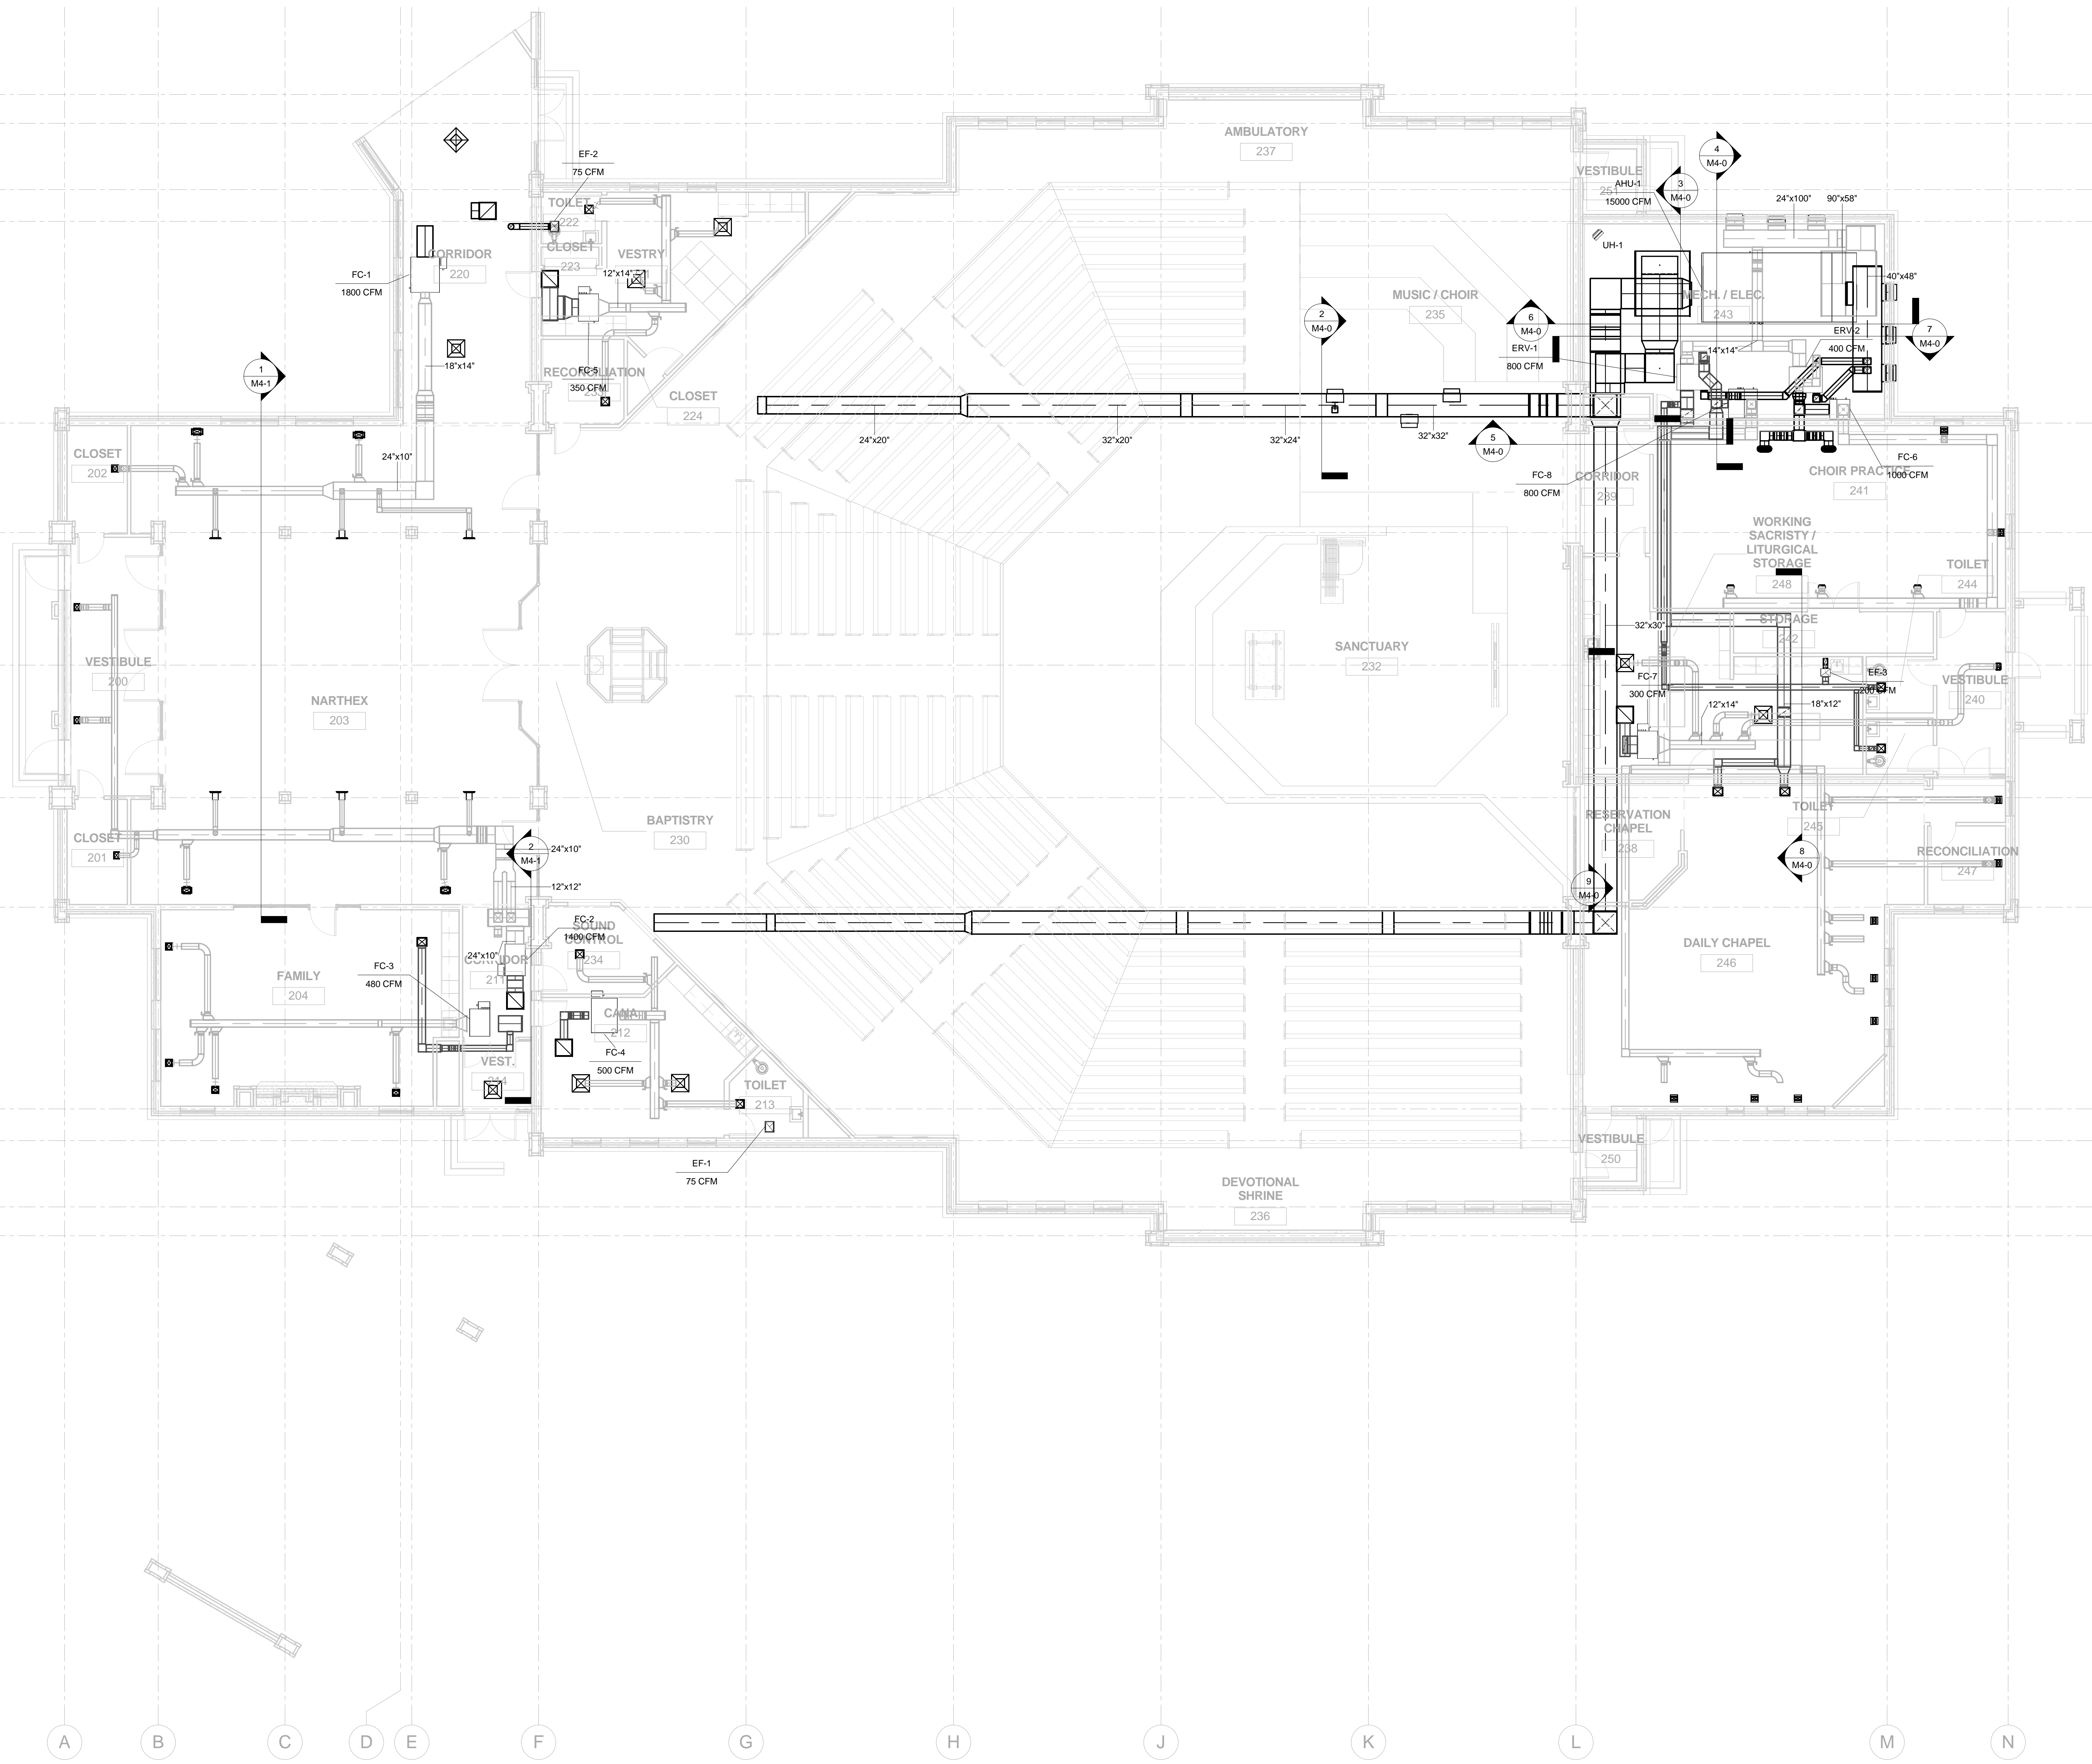

No.	Description	By	Date

1 FLOOR PLAN - HVAC
1/8" = 1'-0"