

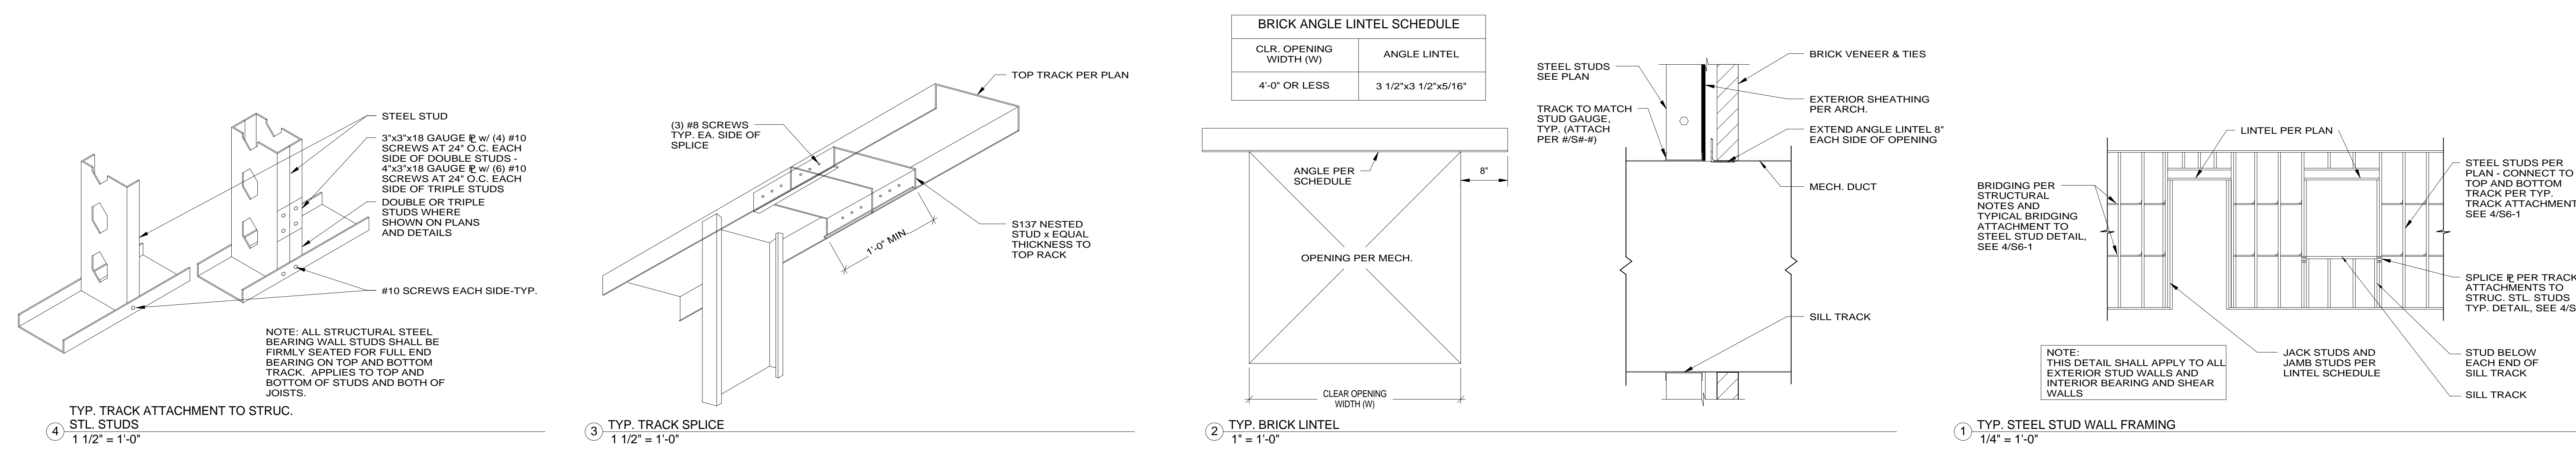
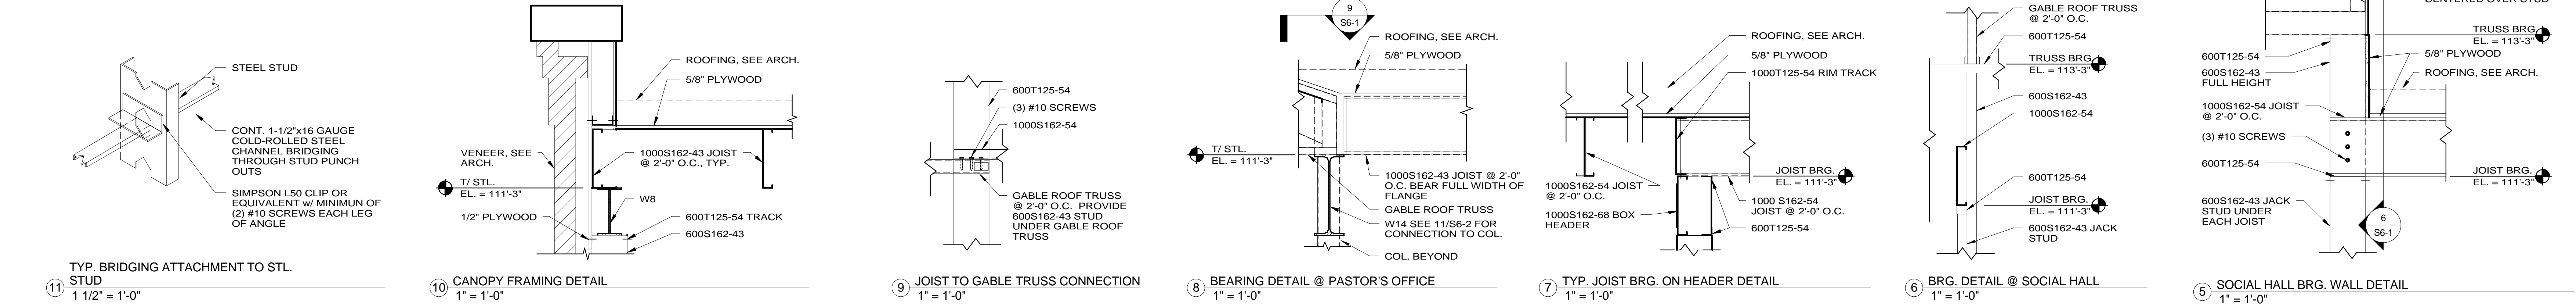
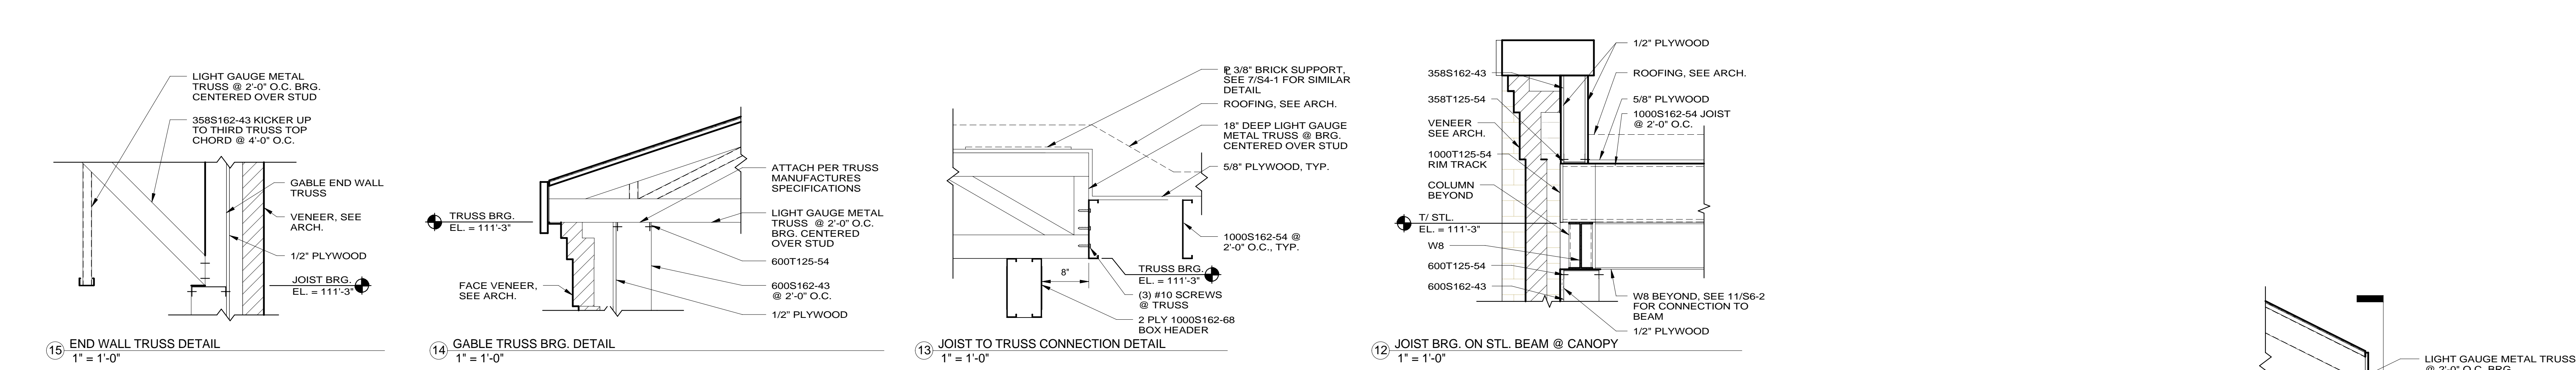


NO.	DESCRIPTION	DATE

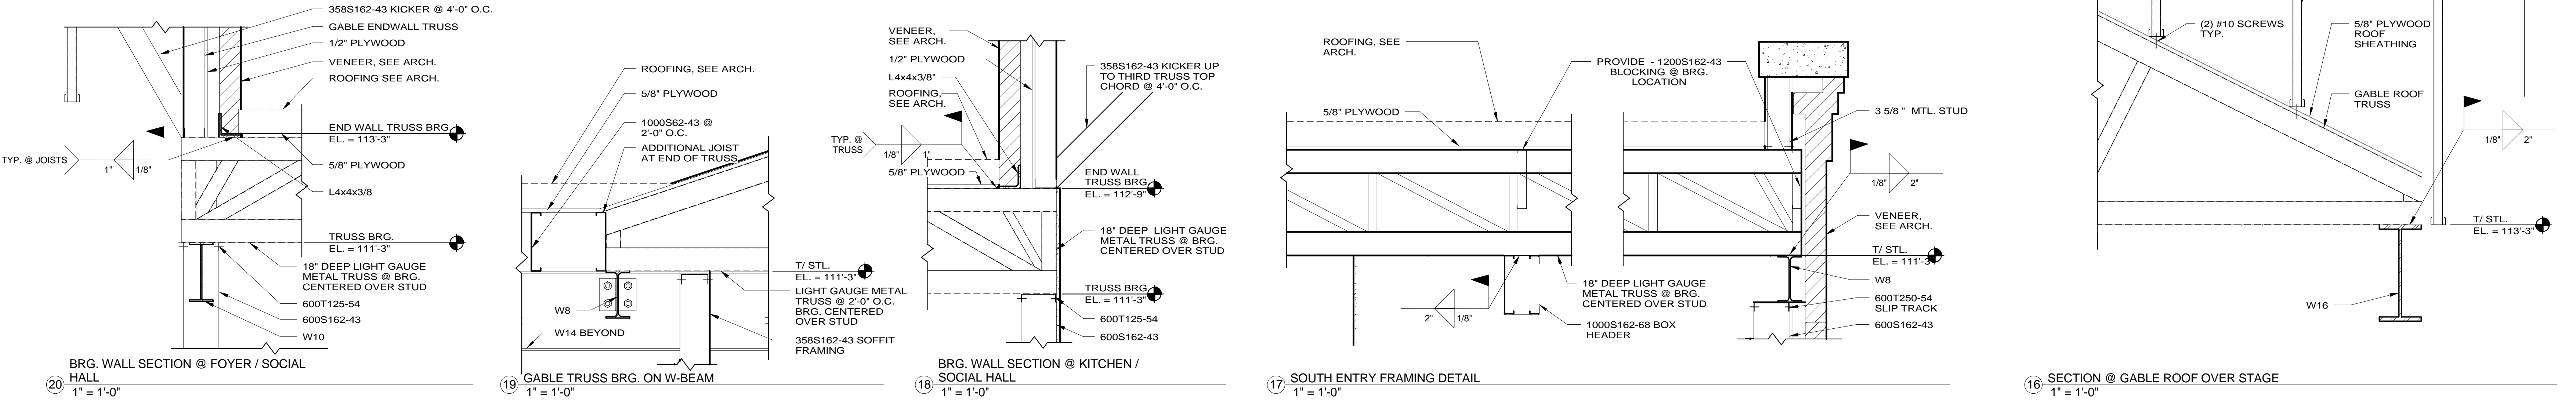

BRICK ANGLE LINTEL SCHEDULE

CLR. OPENING WIDTH (W)	ANGLE LINTEL
4'-0" OR LESS	3 1/2"x3 1/2"x5/16"

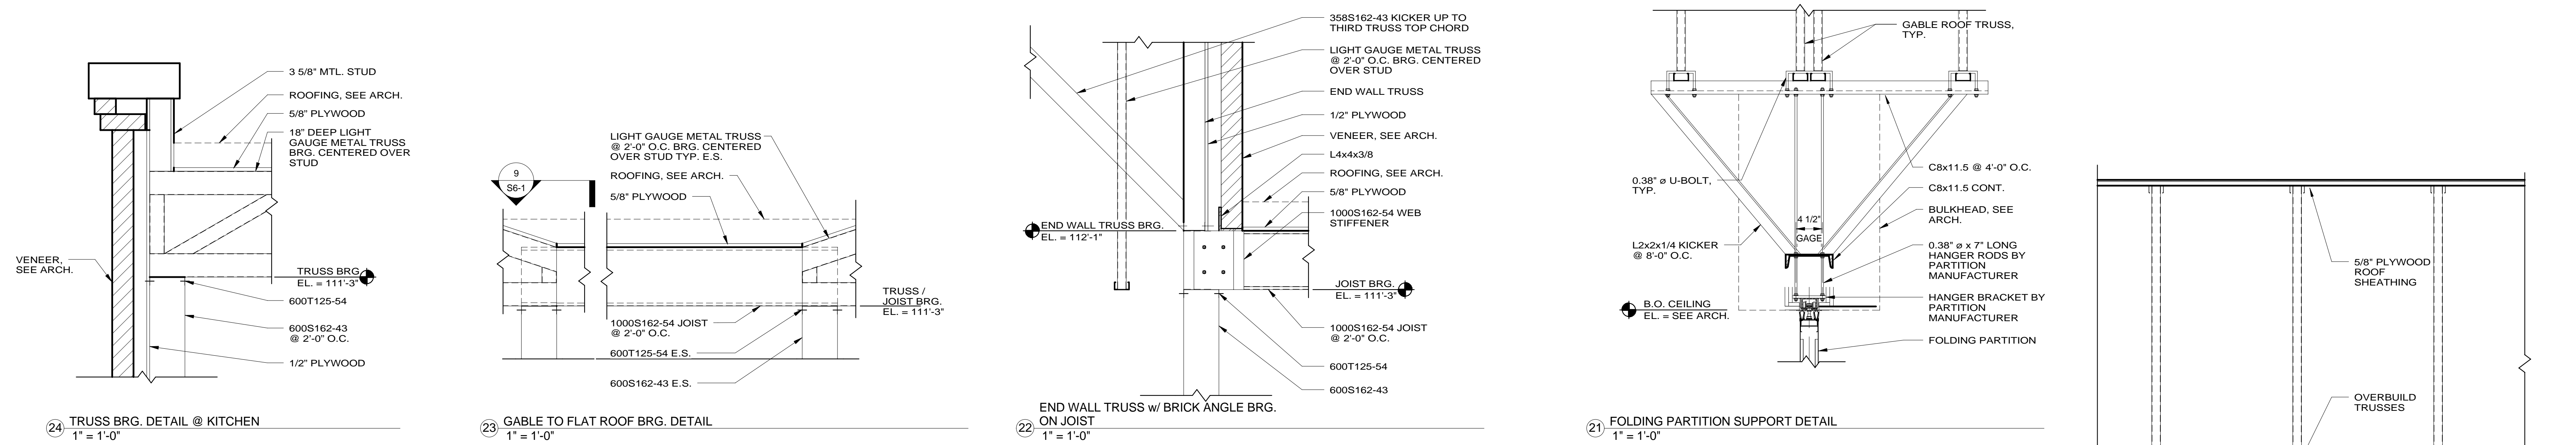